
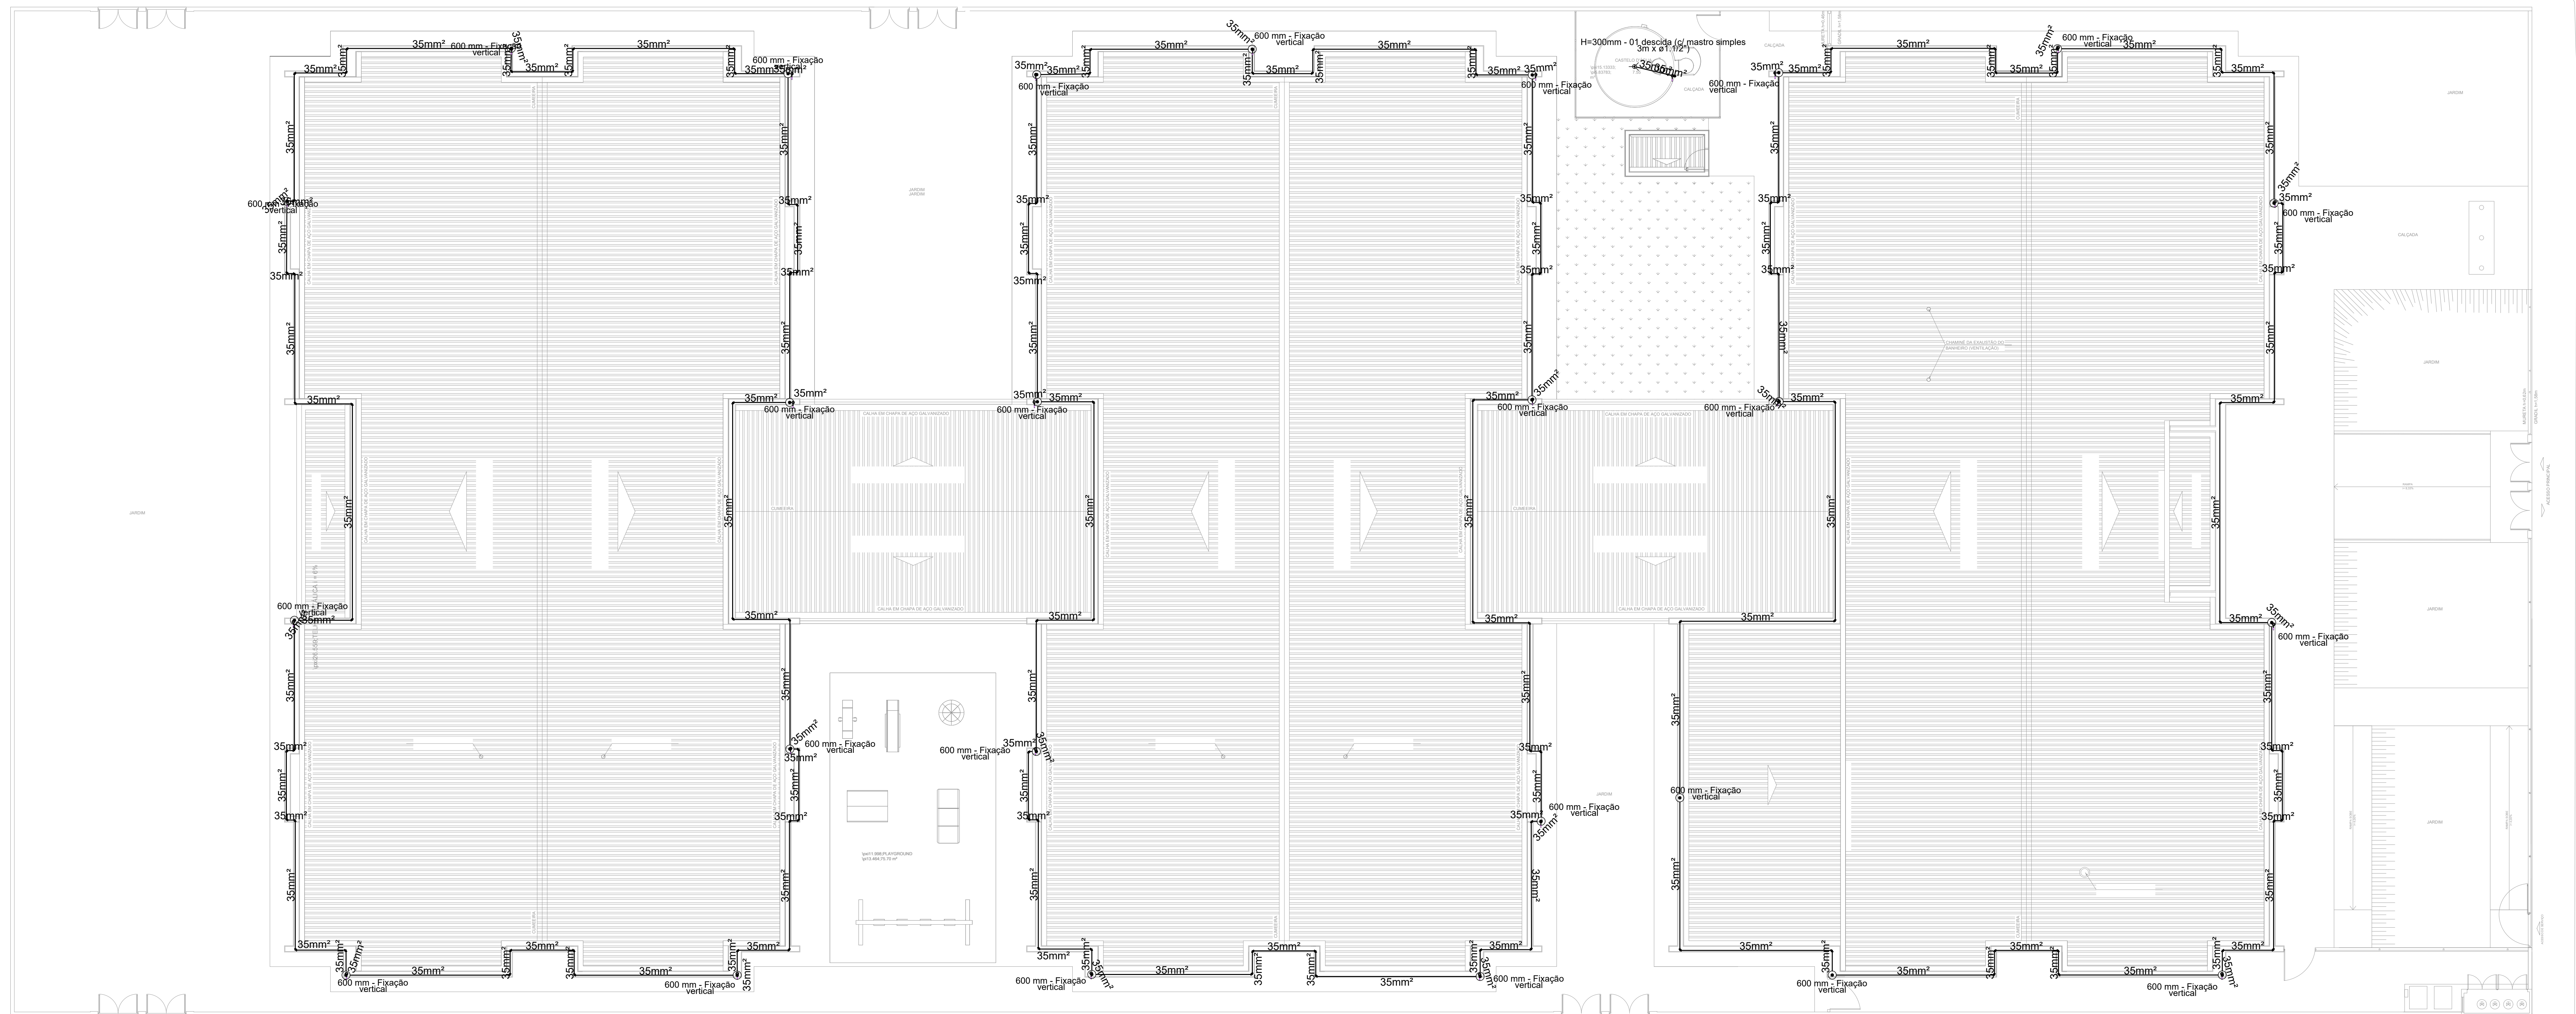
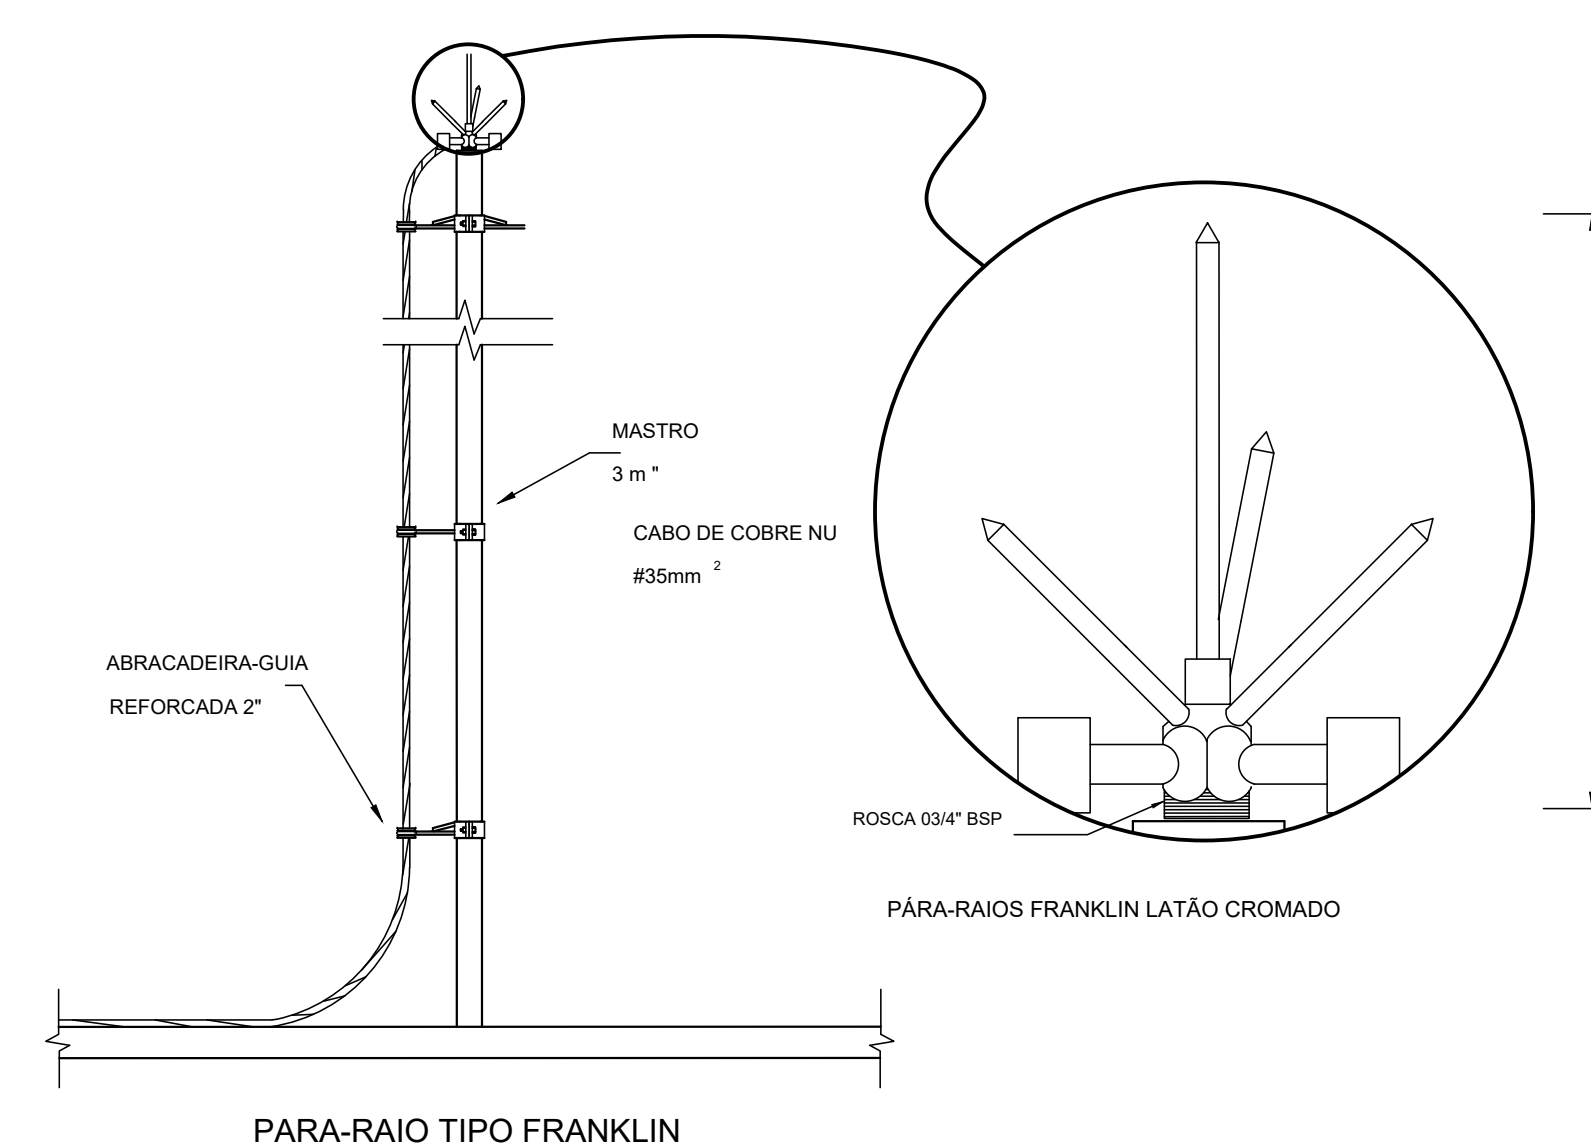
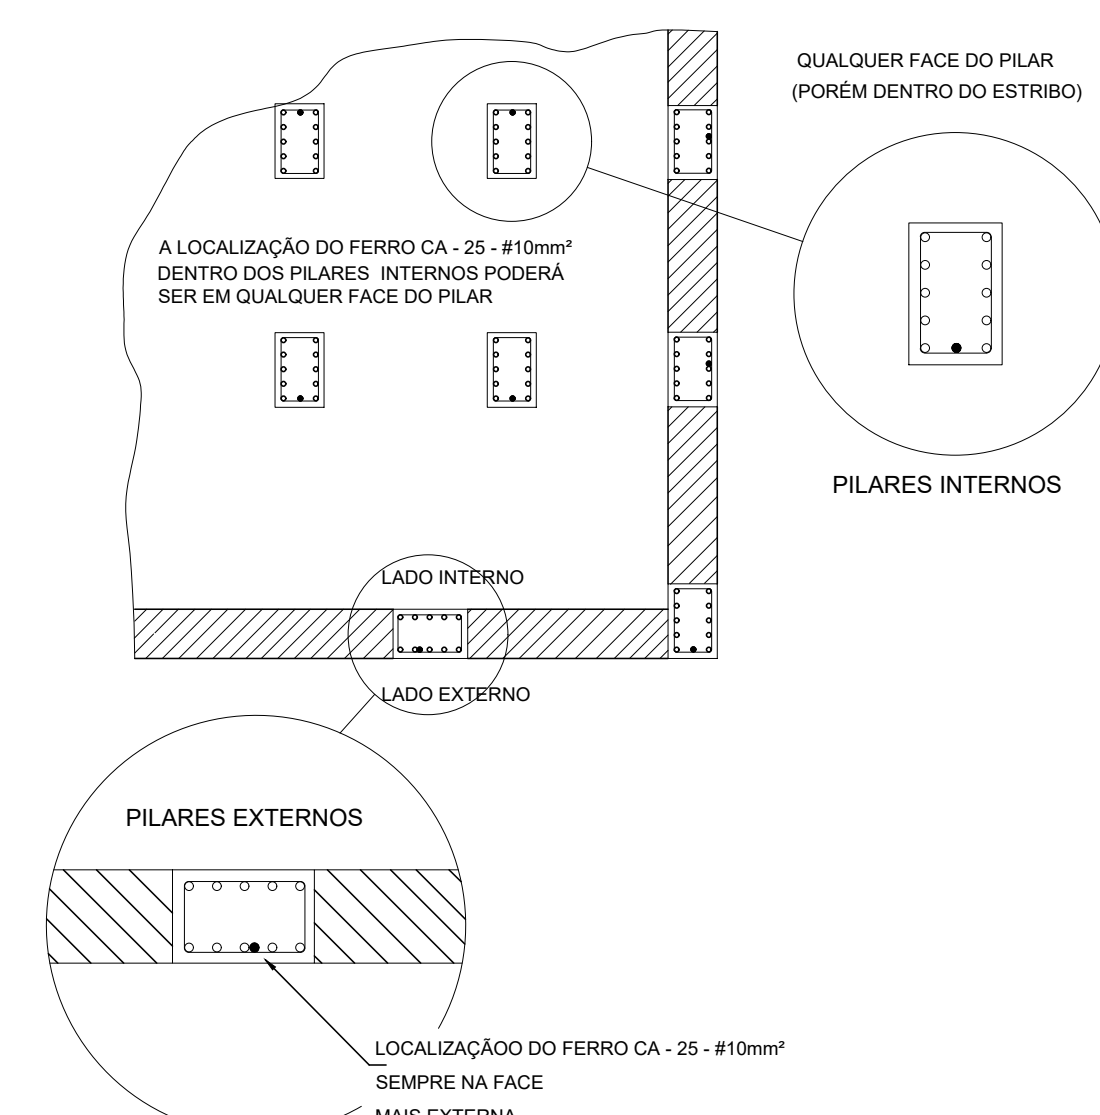
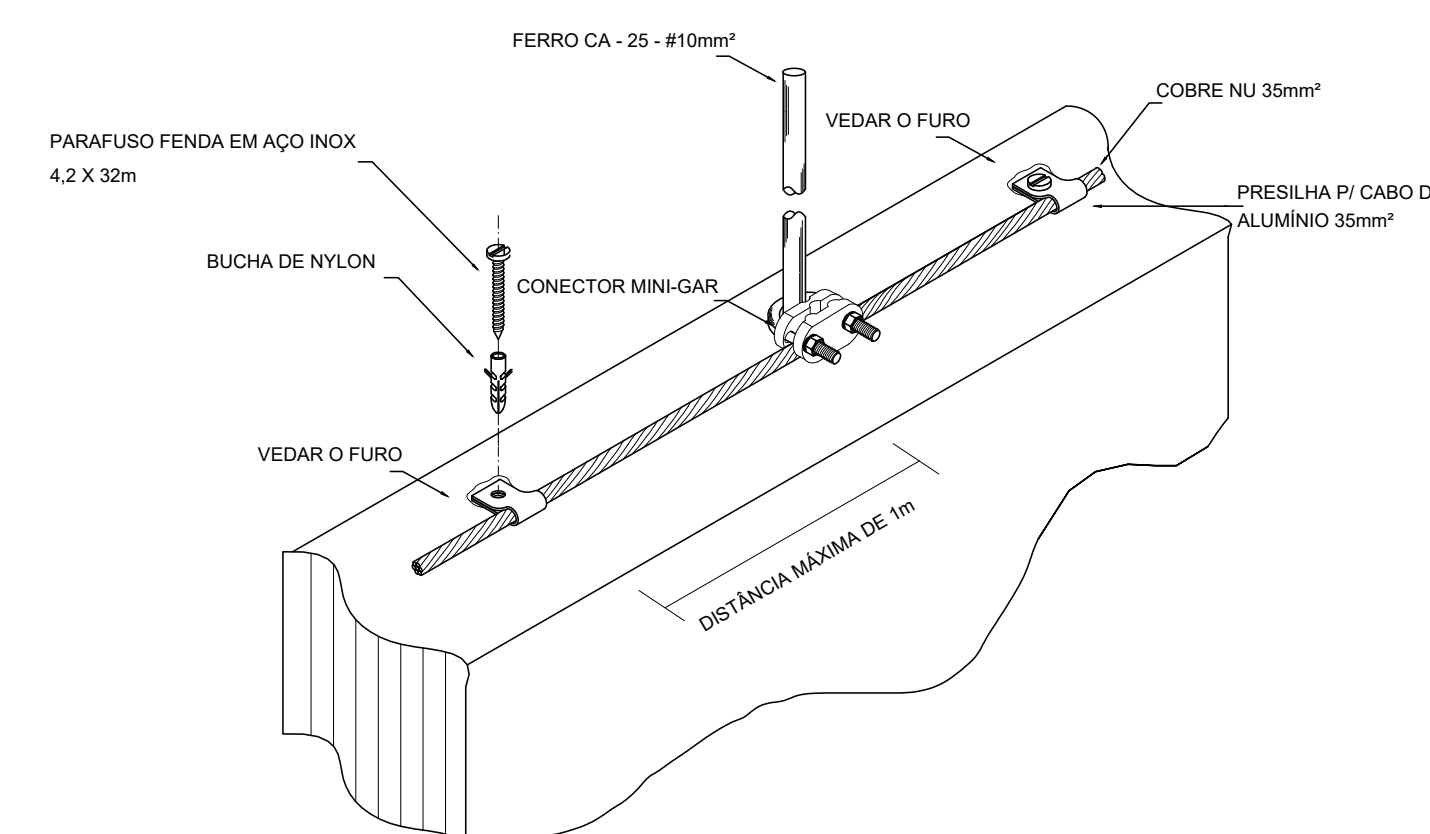
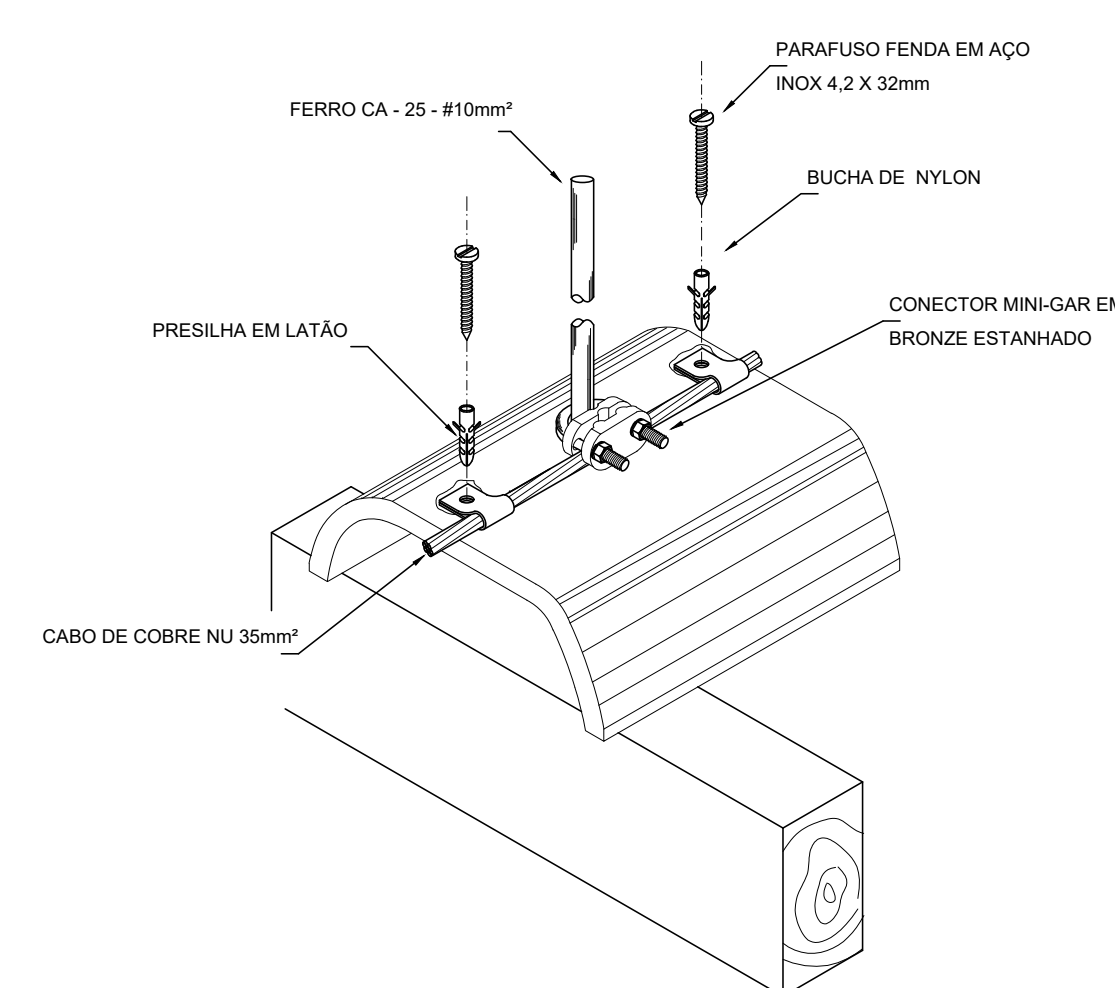


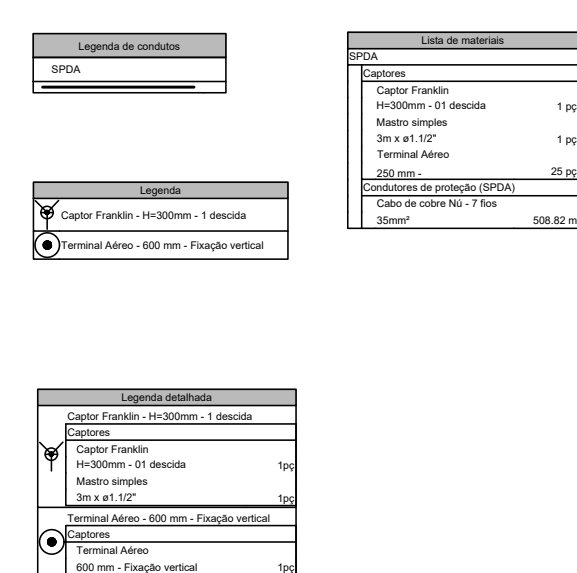

PLANTA BAIXA
ESCALA 1:100

[illegible]