

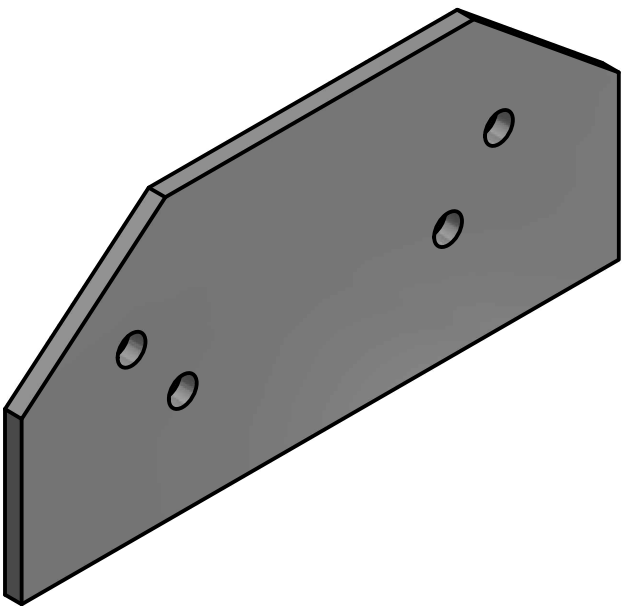
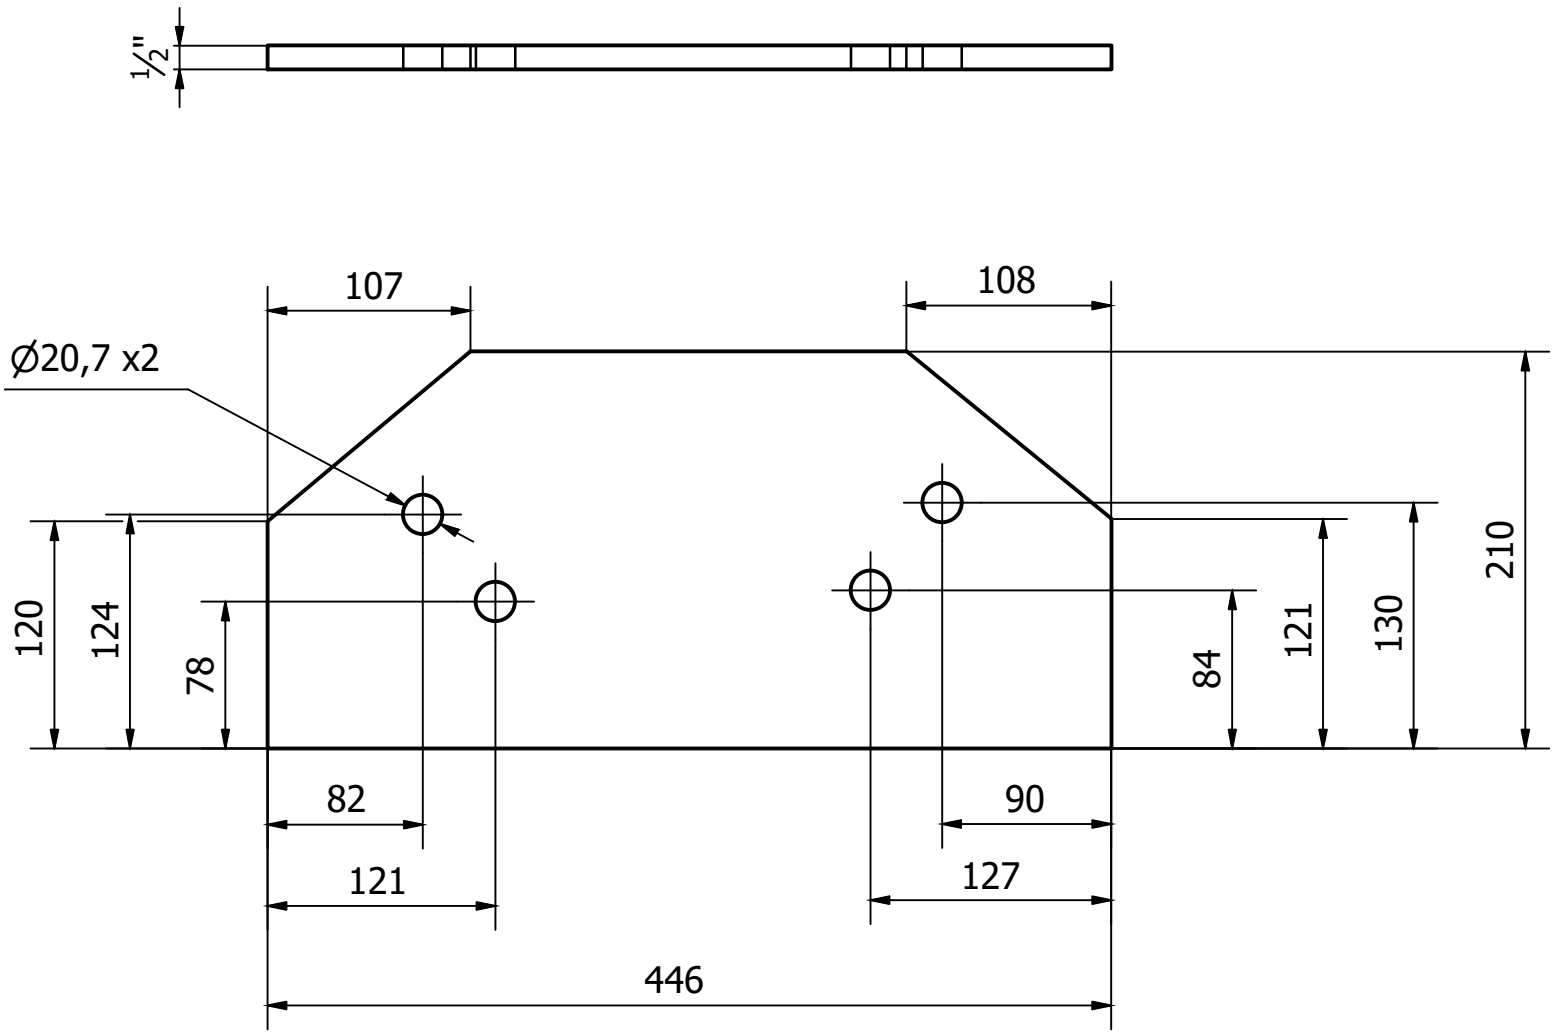




CanS3 (1 : 4)

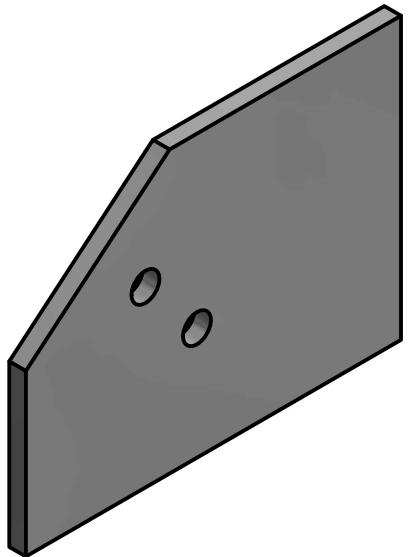



CanS4 (1 : 4)

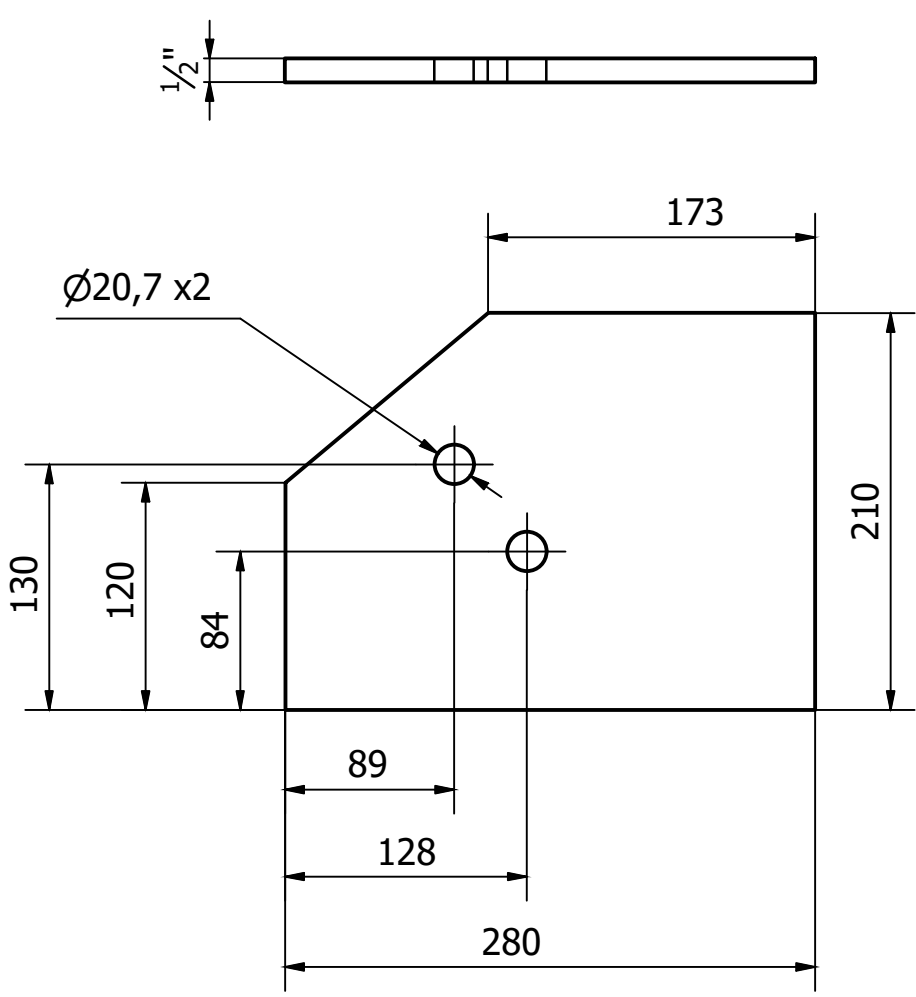



CanS5 (1 : 4)

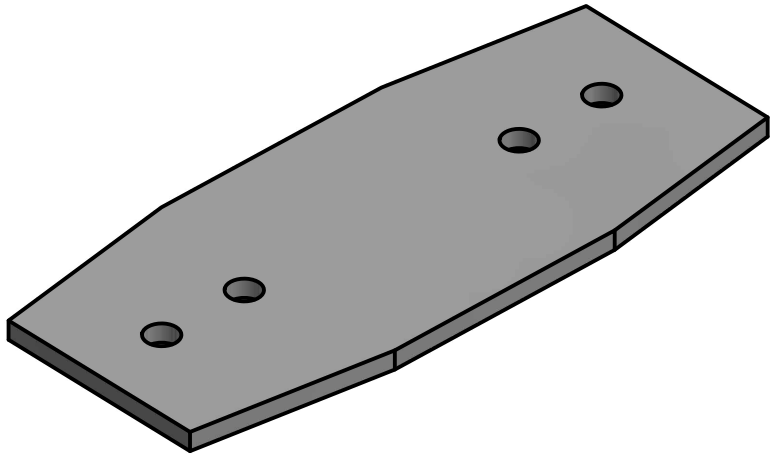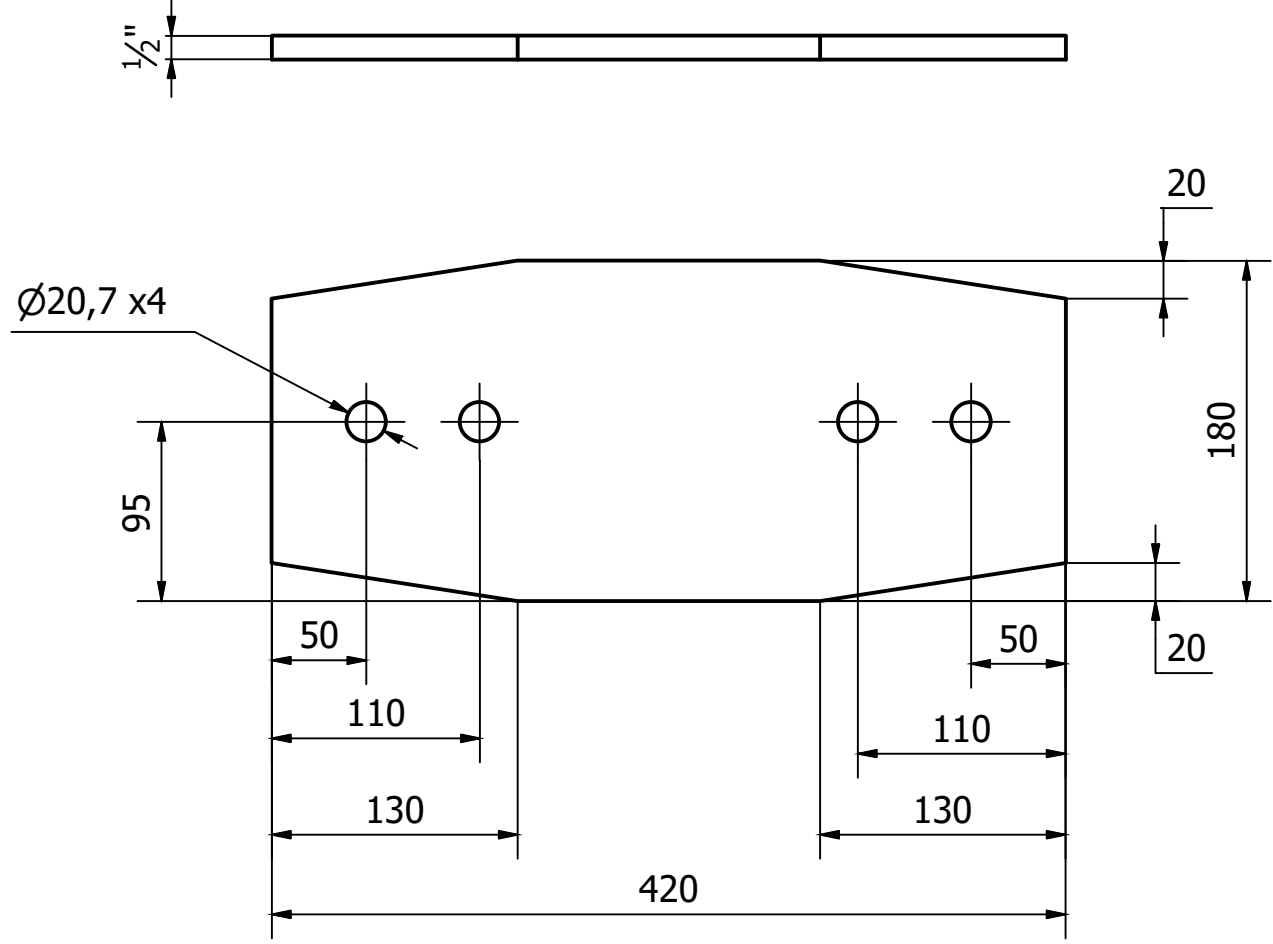




ChapaL (1 : 4)

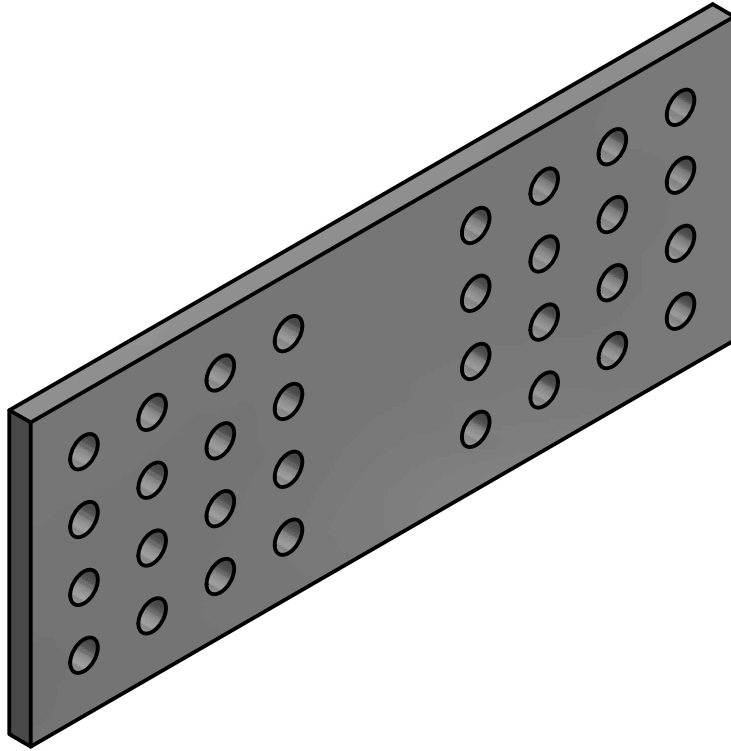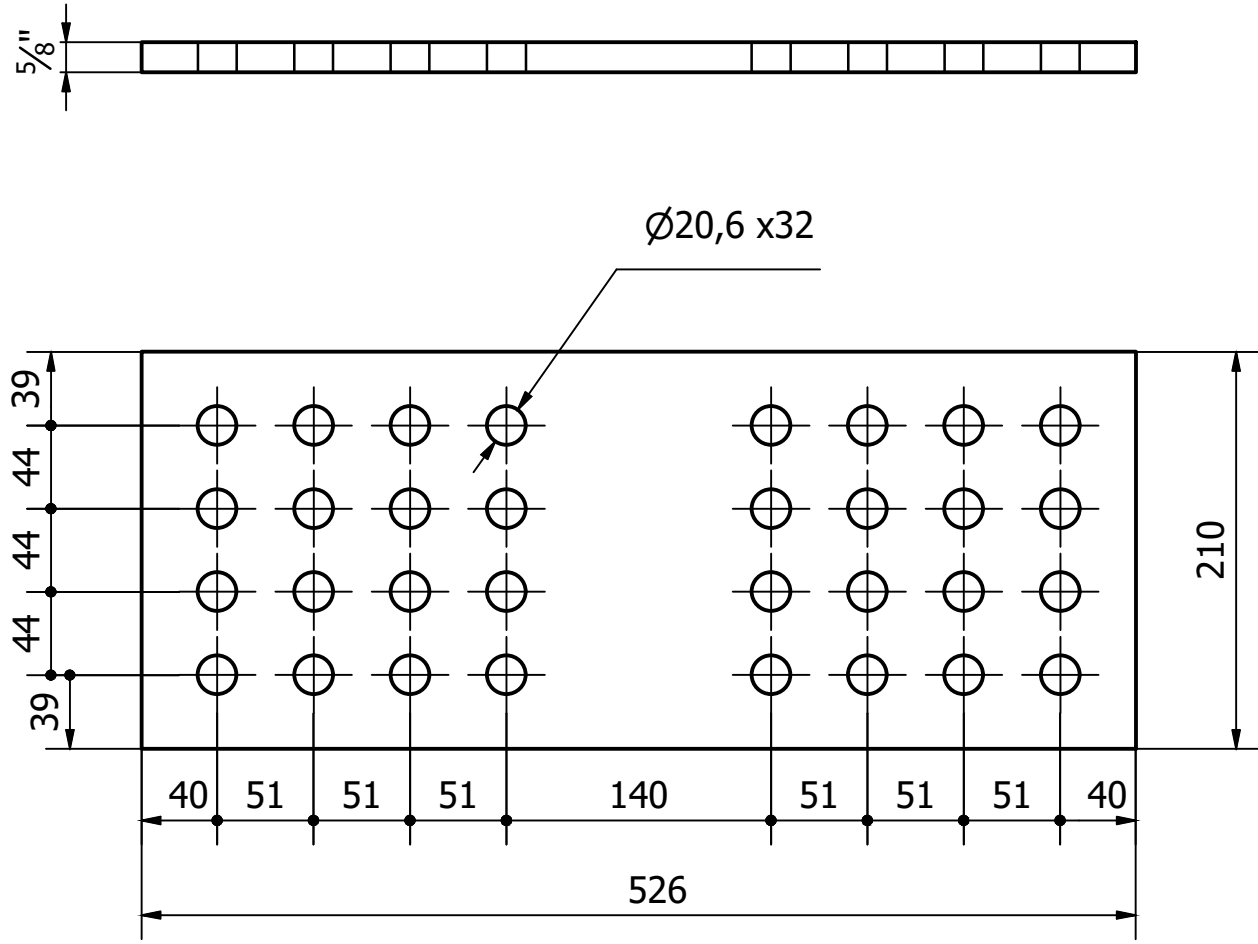

ChapaS (1 : 4)

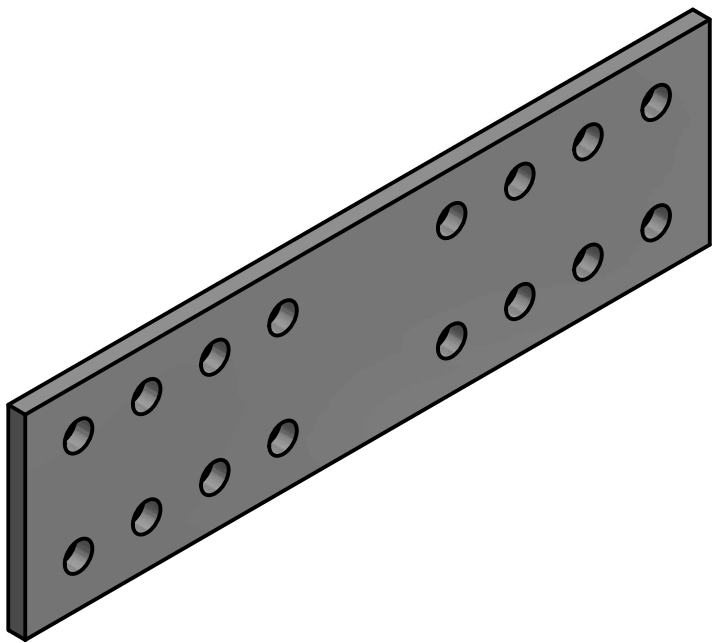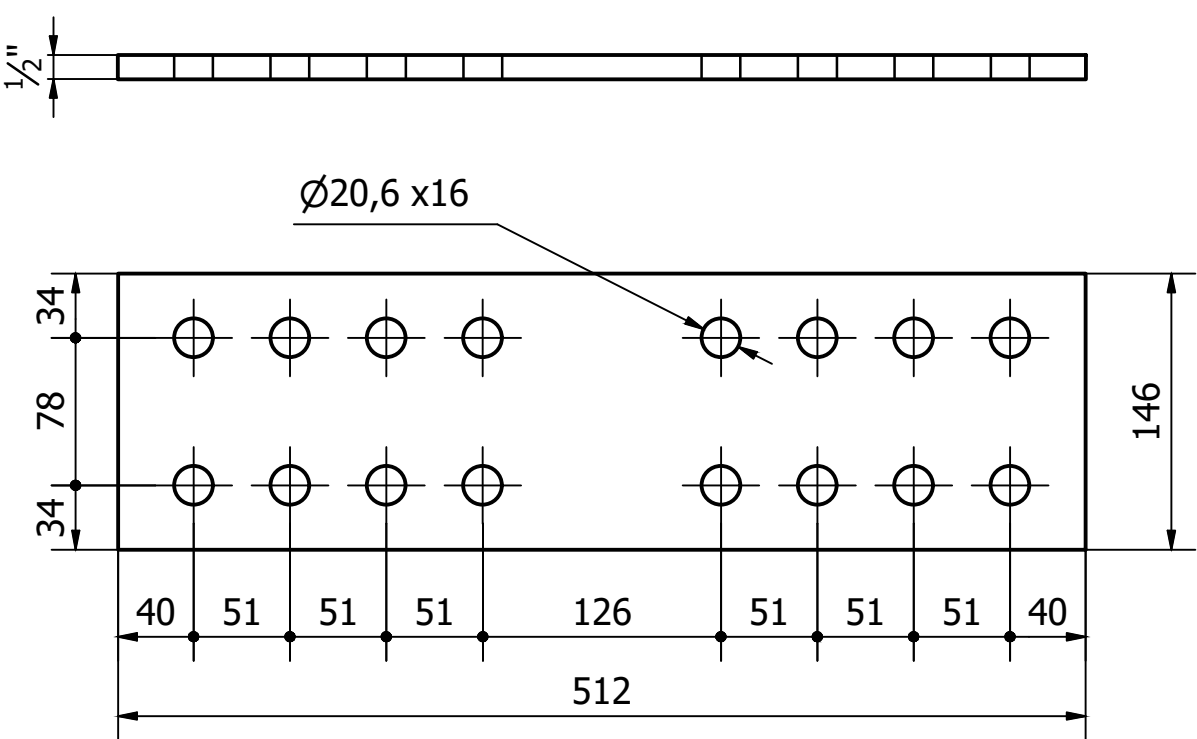

W Inf (1 : 6)

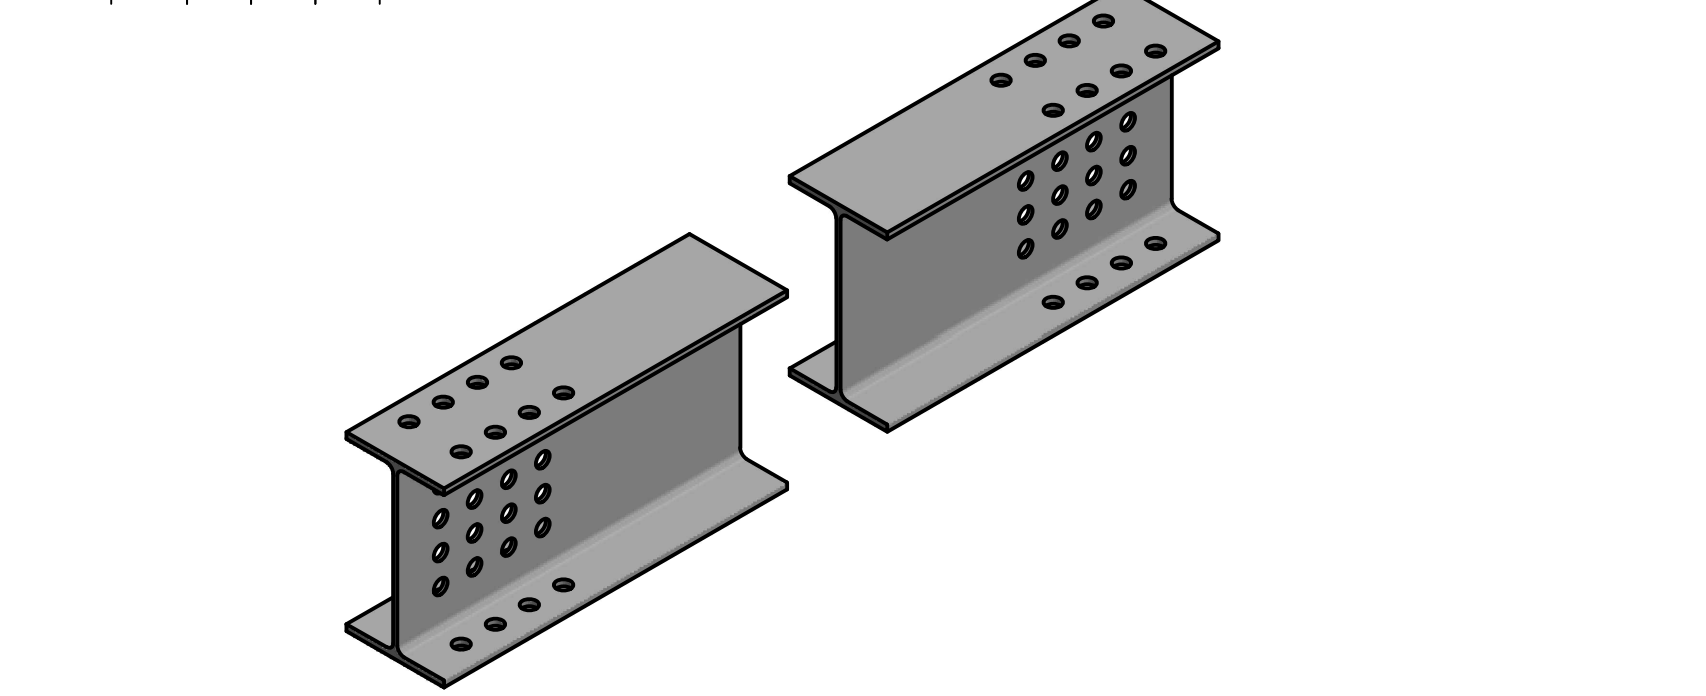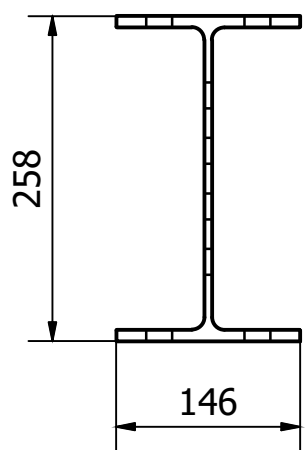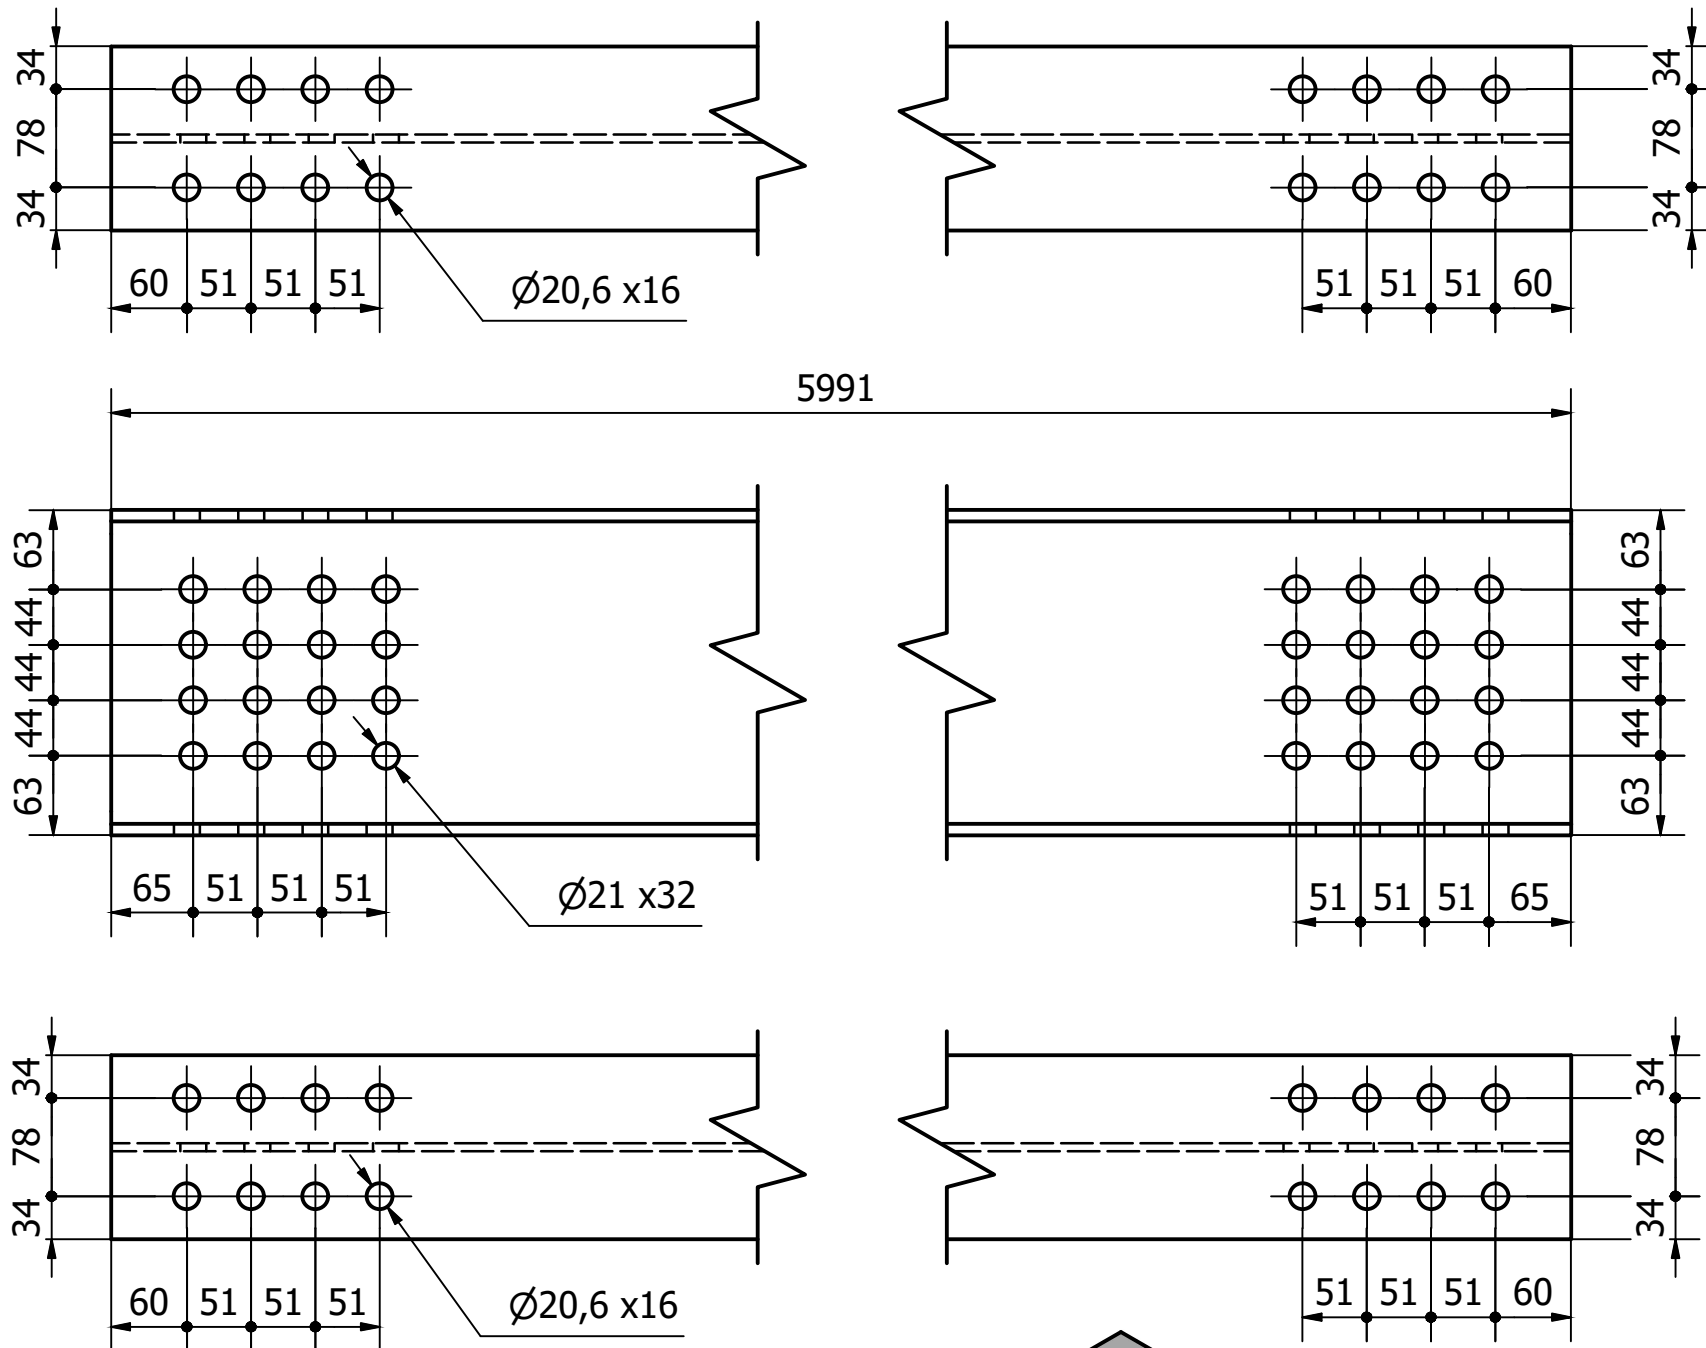

LISTA DE QUANTIDADES					
ID	Item	Quantidade	Descrição	Material	Peso Un.
1	W Inf	2	W 250 x 32,7 - 5991	ASTM A572 Gr50	195,2 kg
20	CanS5	3	12,7 x 180 x 420	ASTM A36	6,8 kg
24	CanS3	2	12,7 x 210 x 446	ASTM A36	8,2 kg
21	CanS4	2	12,7 x 210 x 280	ASTM A36	5,3 kg
33	ChapaL	8	16, x 210 x 526	ASTM A36	12,6 kg
31	ChapaS	8	12,7 x 146 x 512	ASTM A36	6,9 kg

 	GERÊNCIA DE PROJETOS	DENIS DE SOUZA SILVA
	COORDENAÇÃO DE PROJETOS	GERALDO LÚCIO TIAGO FILHO
	RESPONSÁVEL TÉCNICO	GERALDO LÚCIO TIAGO FILHO
	DESENHO	GERMAN LOZANO VELA



EMPREENDIMENTO		DISCIPLINA	
PASSARELA METÁLICA		EST. METÁLICA	
ENDEREÇO		FASE DO PROJETO	
AVENIDA FRANCISCO ANDRADE RIBEIRO		EXECUTIVO	
SANTA RITA DO SAPUCAÍ - MINAS GERAIS		FOLHA Nº:	
PROJETO EXECUTIVO DE ESTRUTURAS METÁLICAS		06	
PASSARELA 01 - DETALHAMENTO MÓDULO 01			
DATA INICIAL	ESCALA	REVISÃO	ARQUIVO
20/05/2019	INDICADA	R00	FAPEPE-PMSRS-MET-PE-3-9-R00.DWG