


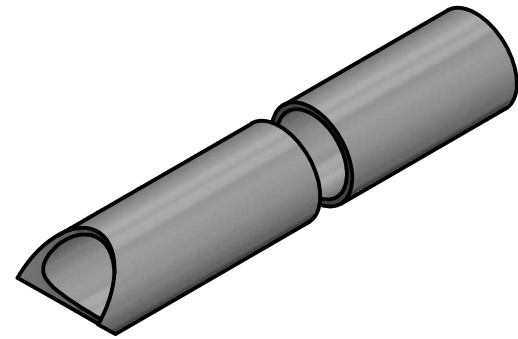
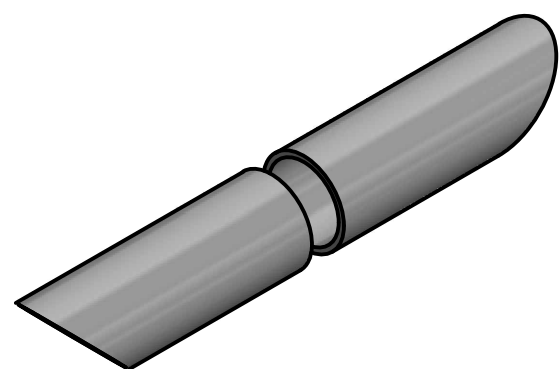
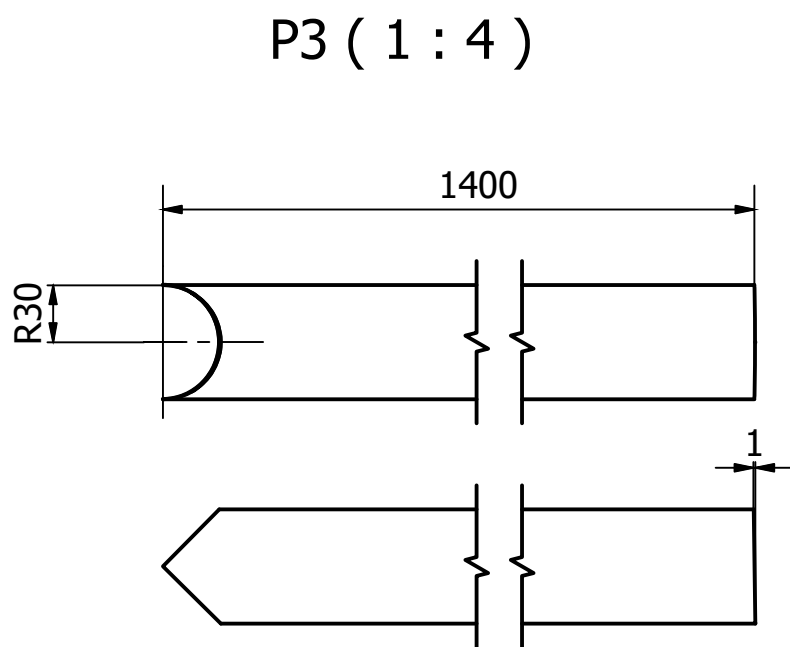
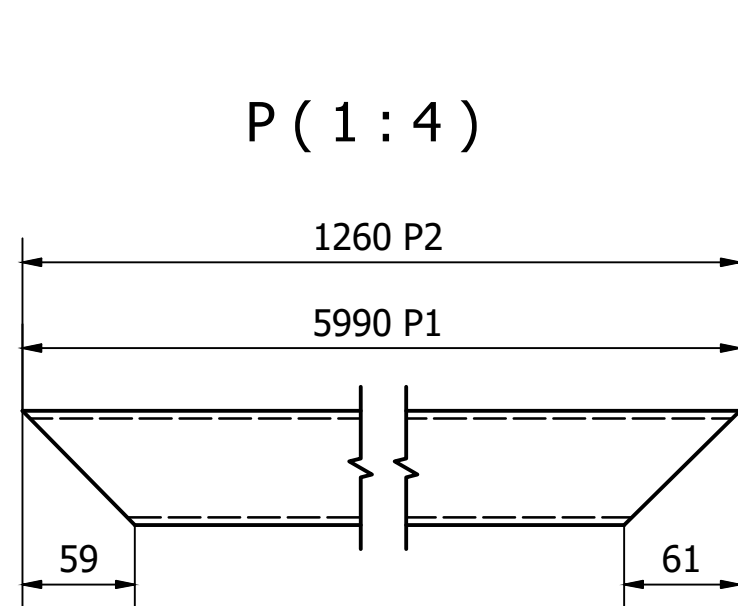
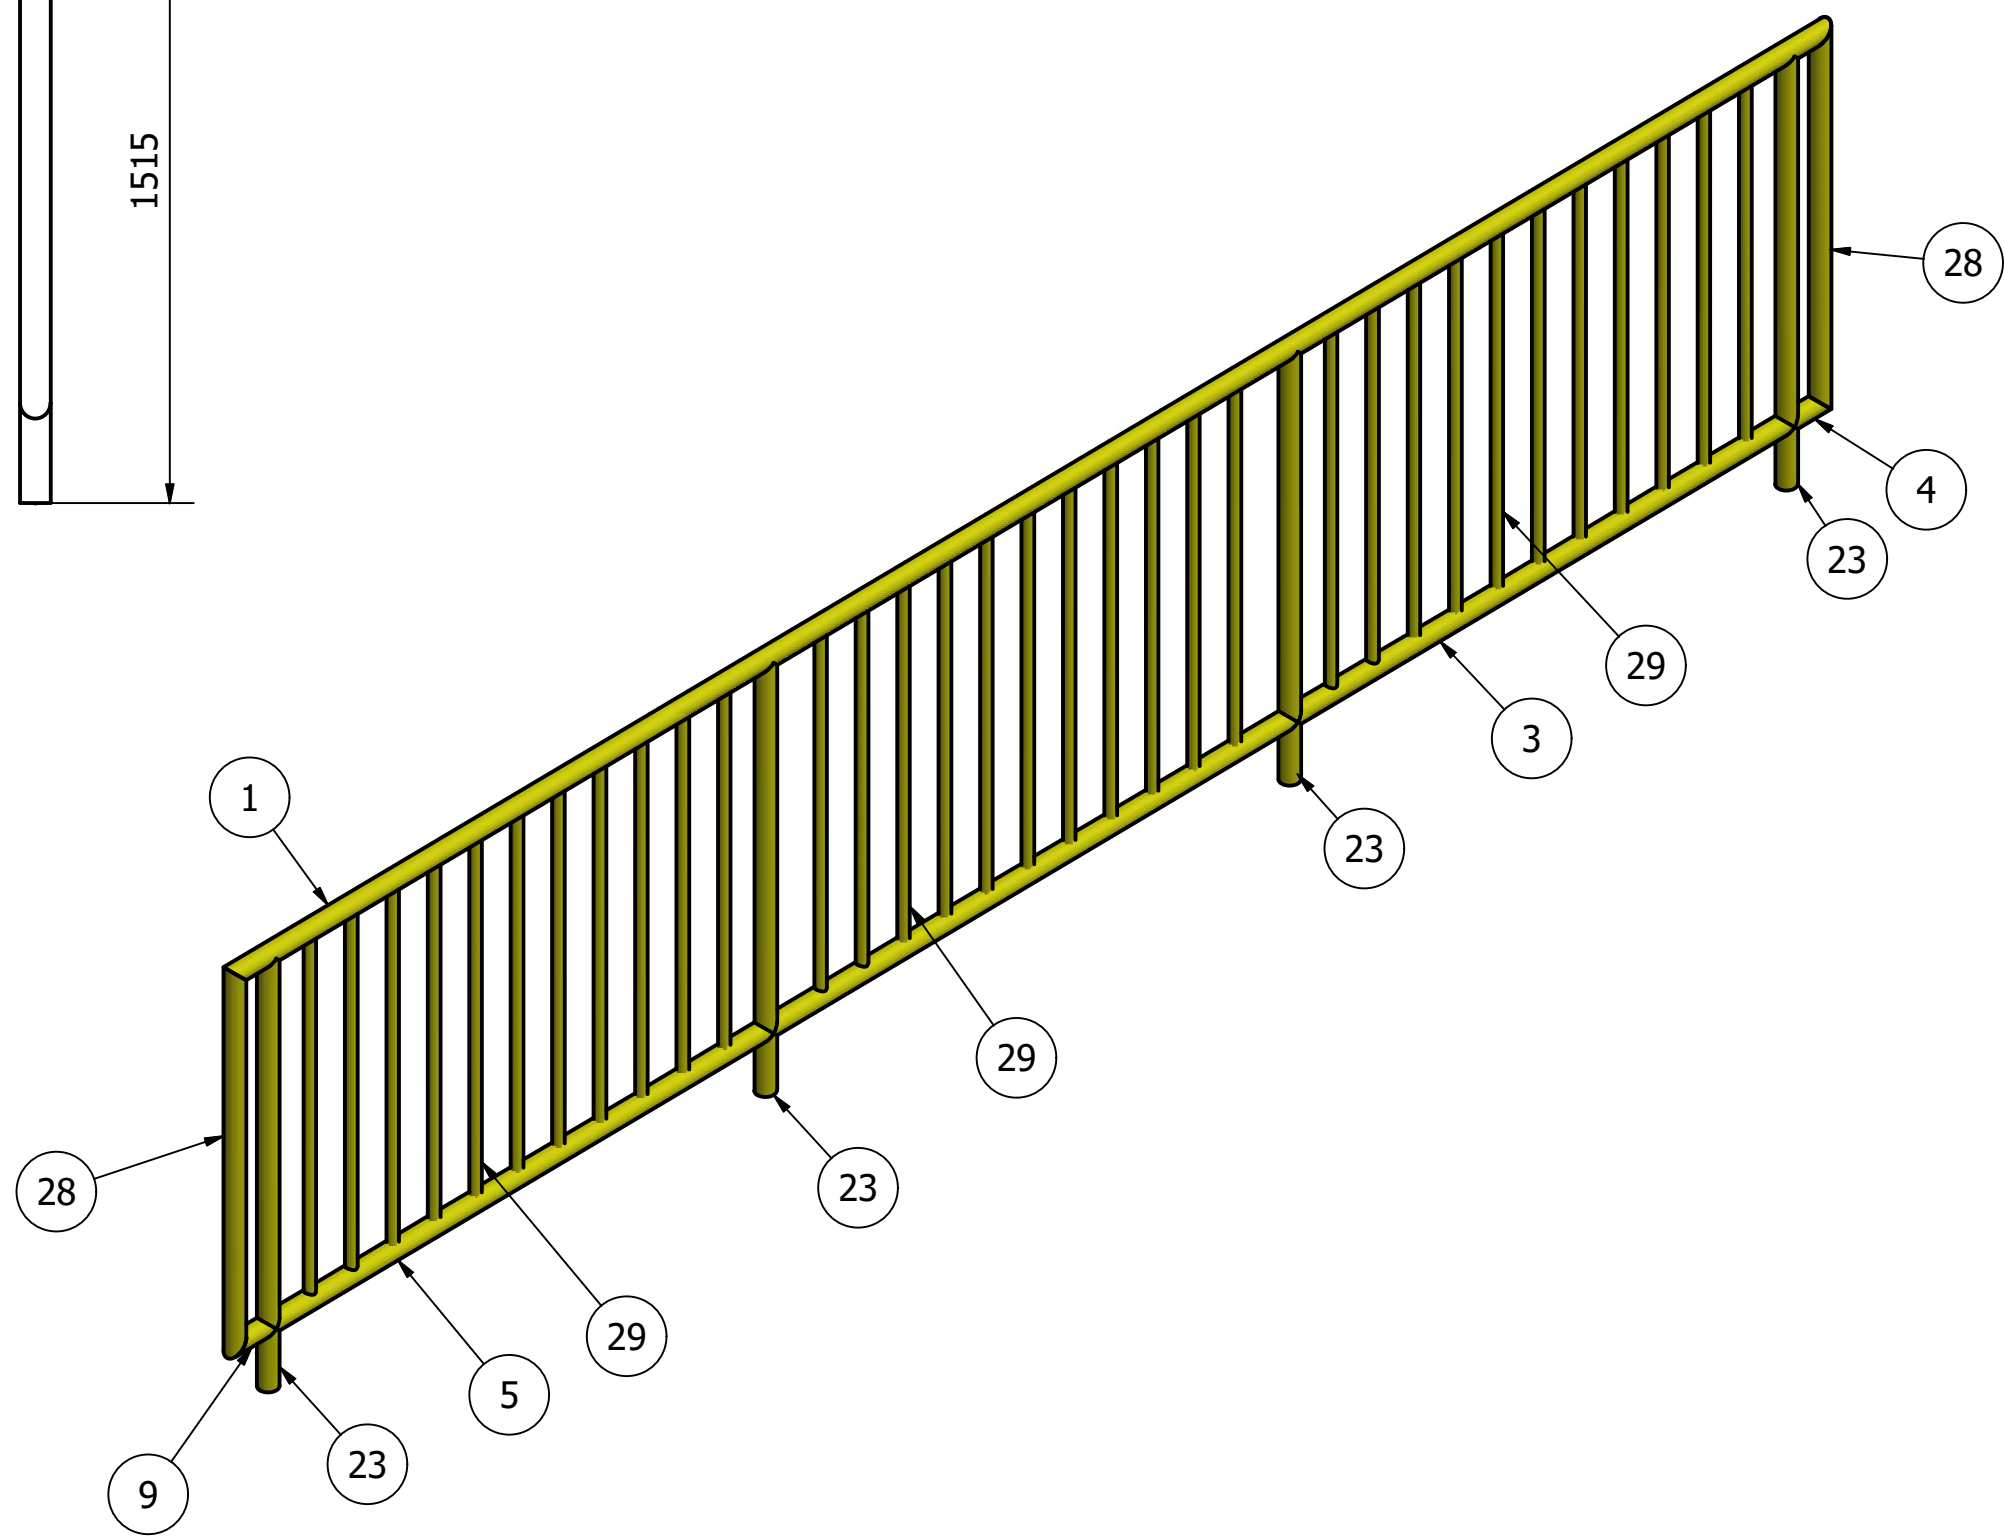
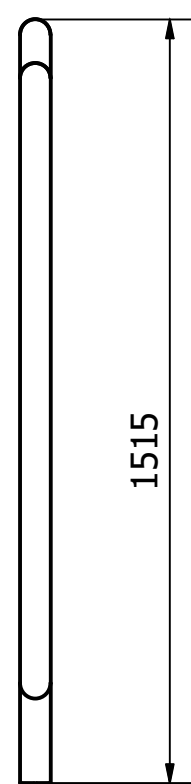
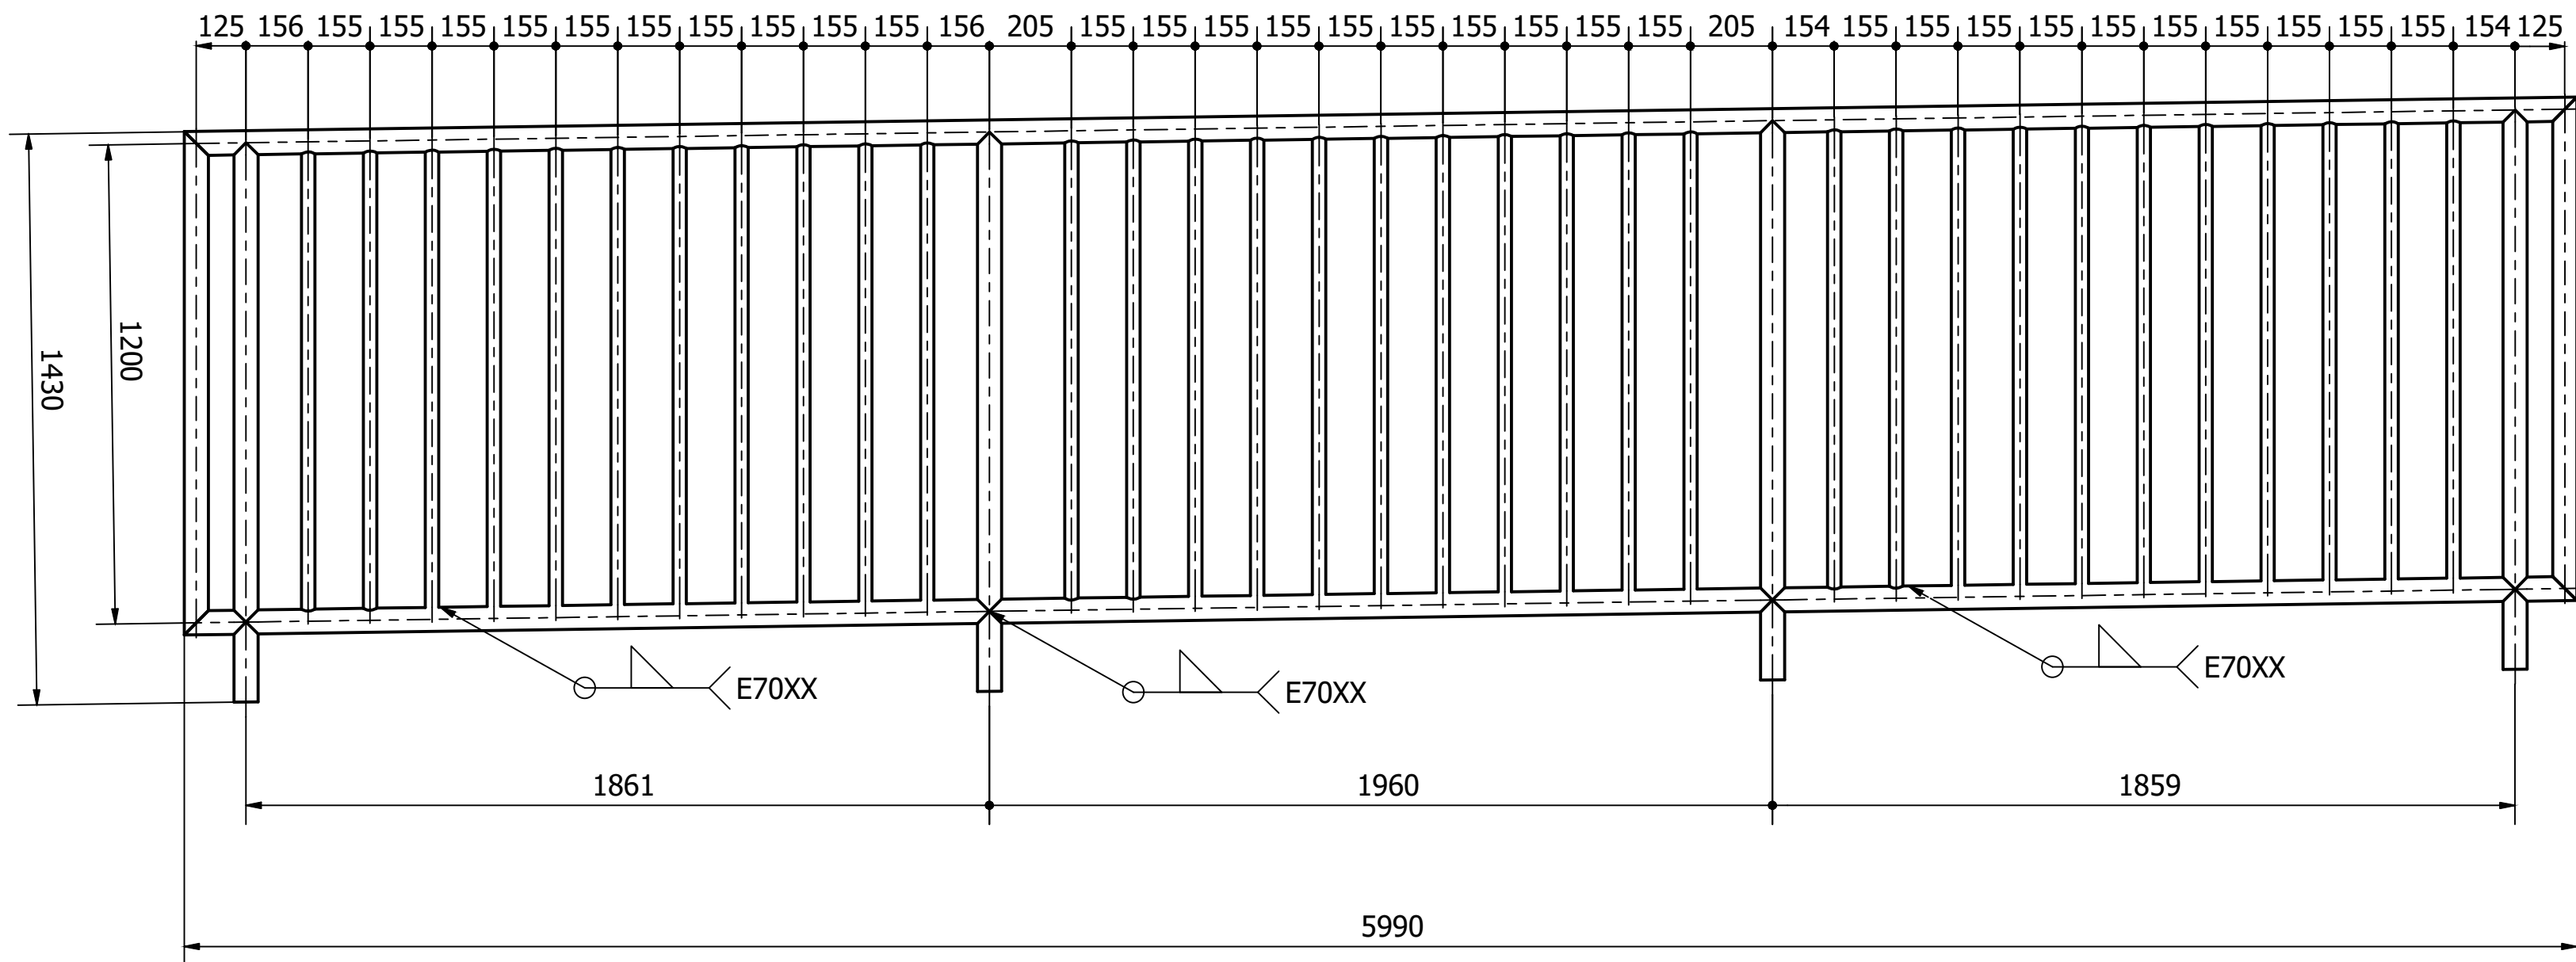
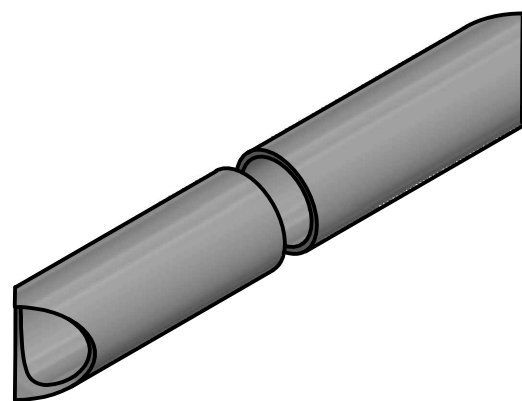
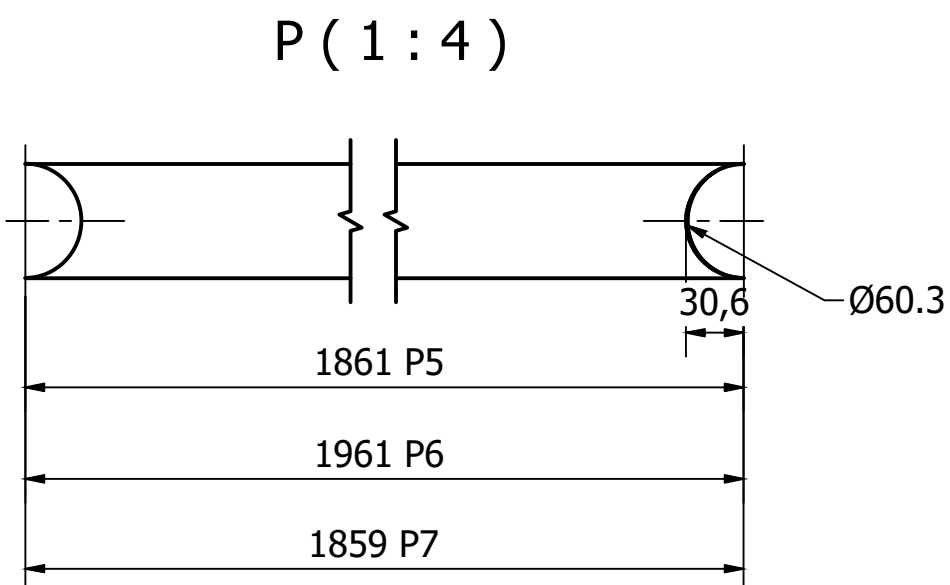
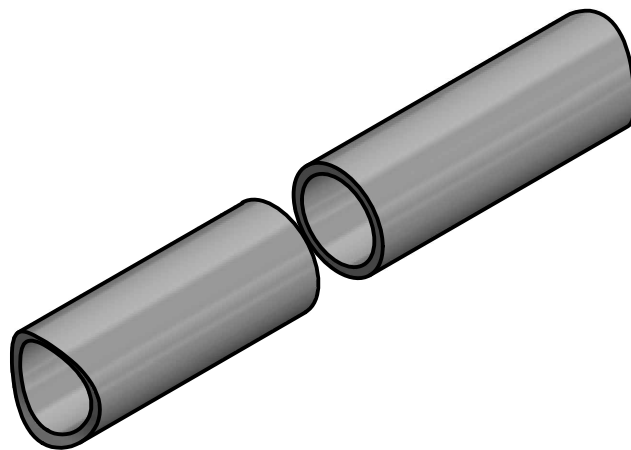
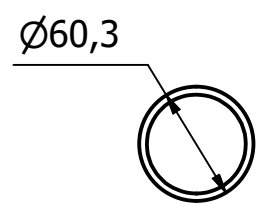
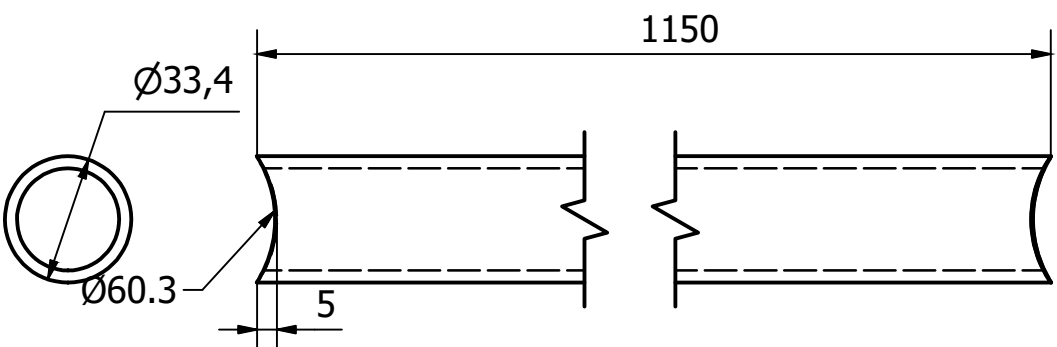


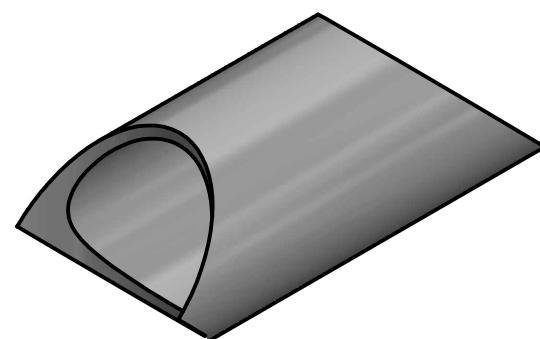

P4 (1 : 2)

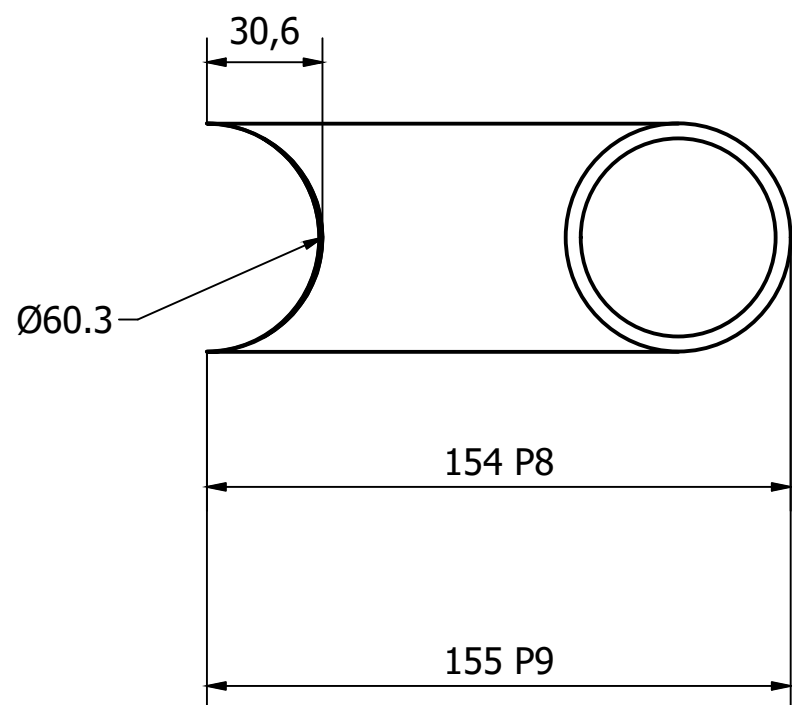

P (1 : 2)

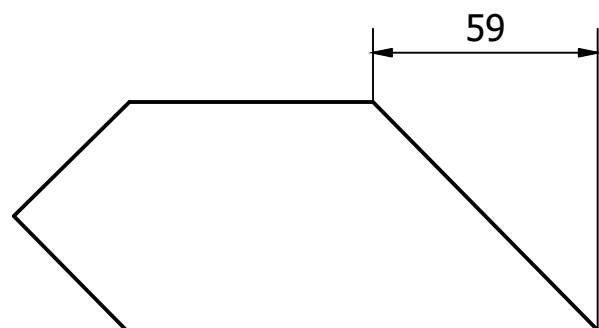

LISTA DE QUANTIDADES					
ID	Item	Quantidade	Descrição	Material	Peso Un.
1	P1	1	60,3 x 4 - 5990	ASTM A36	32,9 kg
2	P6	1	60,3 x 4 - 1961	ASTM A36	10,6 kg
3	P7	1	60,3 x 4 - 1859	ASTM A36	10,1 kg
4	P8	1	60,3 x 4 - 154	ASTM A36	0,6 kg
5	P5	1	60,3 x 4 - 1861	ASTM A36	10,1 kg
9	P9	1	60,3 x 4 - 155	ASTM A36	0,6 kg
23	P3	4	60,3 x 4 - 1400	ASTM A36	7,7 kg
28	P2	2	60,3 x 4 - 1260	ASTM A36	6,7 kg
29	P4	33	33,4 x 3,2 - 1200	ASTM A36	2,7 kg

 	GERÊNCIA DE PROJETOS		DENIS DE SOUZA SILVA
	COORDENAÇÃO DE PROJETOS		GERALDO LÚCIO TIAGO FILHO
	RESPONSÁVEL TÉCNICO		GERALDO LÚCIO TIAGO FILHO
	DESENHO		GERMAN LOZANO VELA



EMPREENDIMENTO			
PASSARELA METÁLICA			
ENDEREÇO		DISCIPLINA	
AVENIDA FRANCISCO ANDRADE RIBEIRO		EST. METÁLICA	
SANTA RITA DO SAPUCAÍ - MINAS GERAIS		FASE DO PROJETO	
ASSUNTO		EXECUTIVO	
PROJETO EXECUTIVO DE ESTRUTURAS METÁLICAS		FOLHA Nº:	
PASSARELA 01 - DETALHAMENTO MÓDULO 02		16	
DATA INICIAL	ESCALA	REVISÃO	ARQUIVO
20/05/2019	INDICADA	R00	FAPEPE-PMSRS-MET-PE-10-16-R00.DWG