

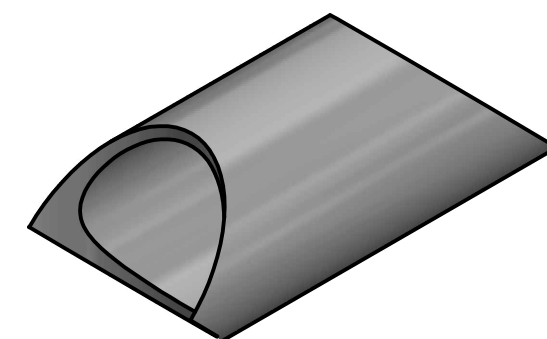
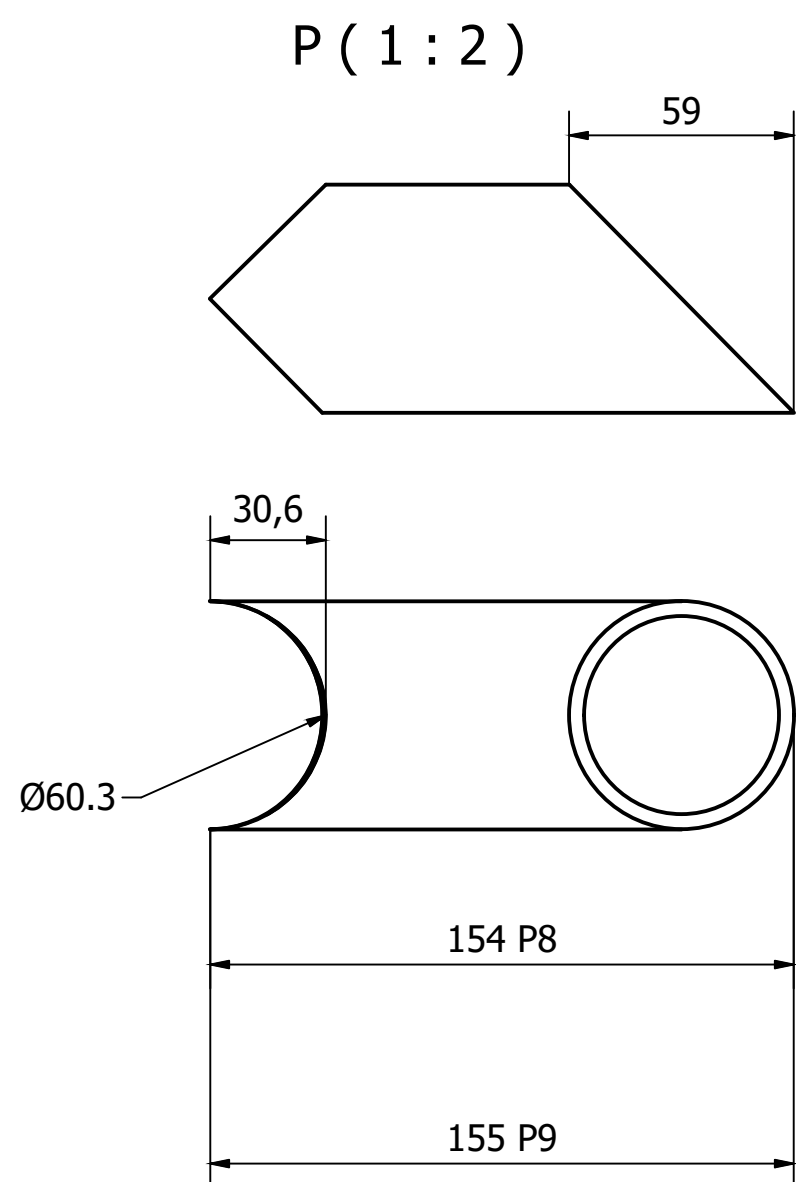
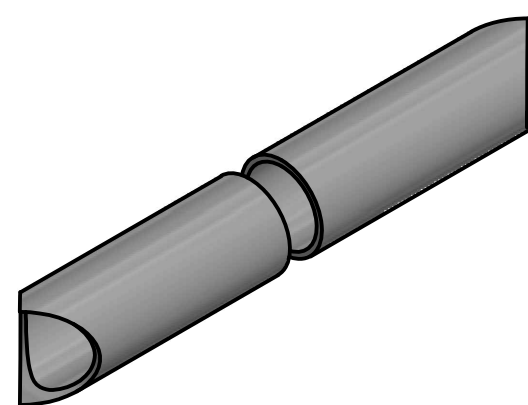
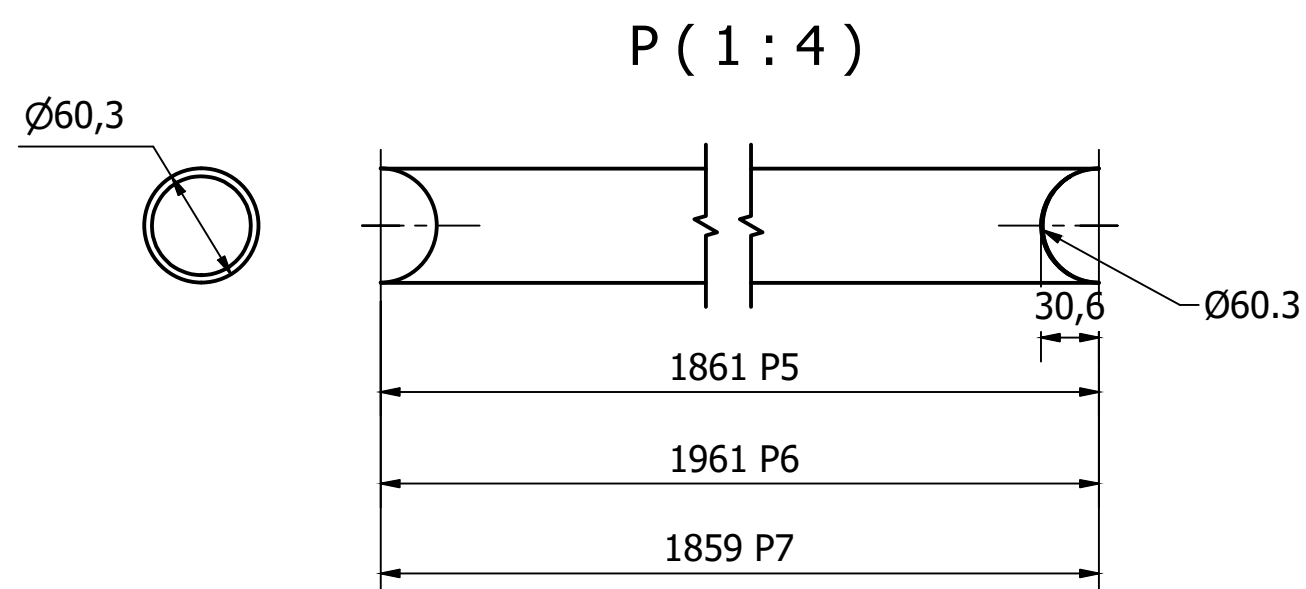
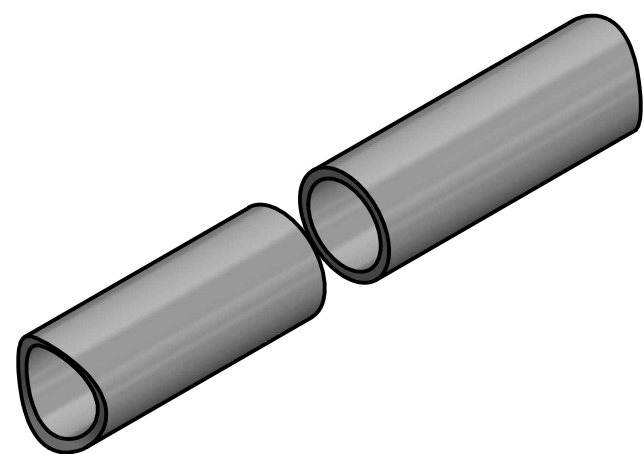
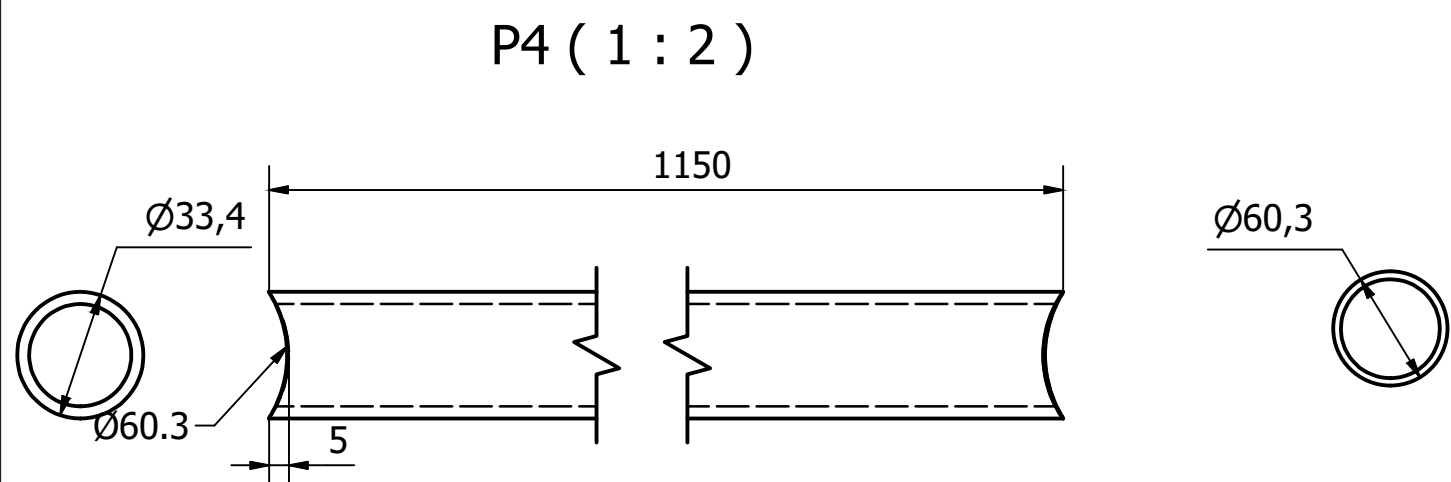
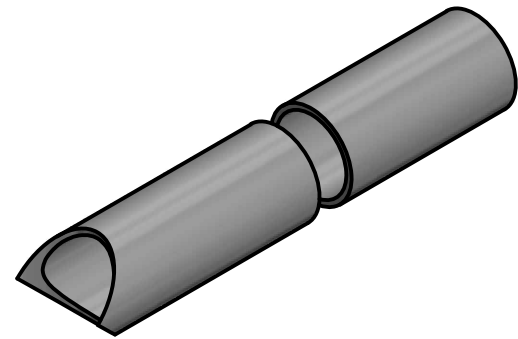
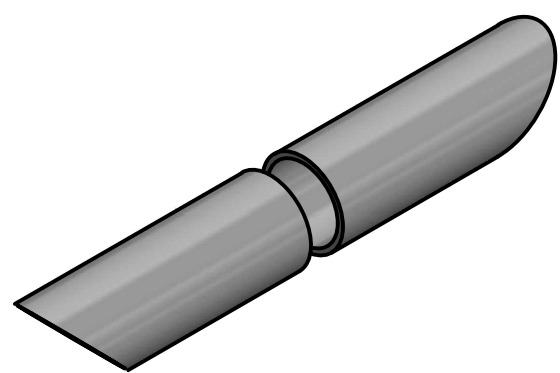
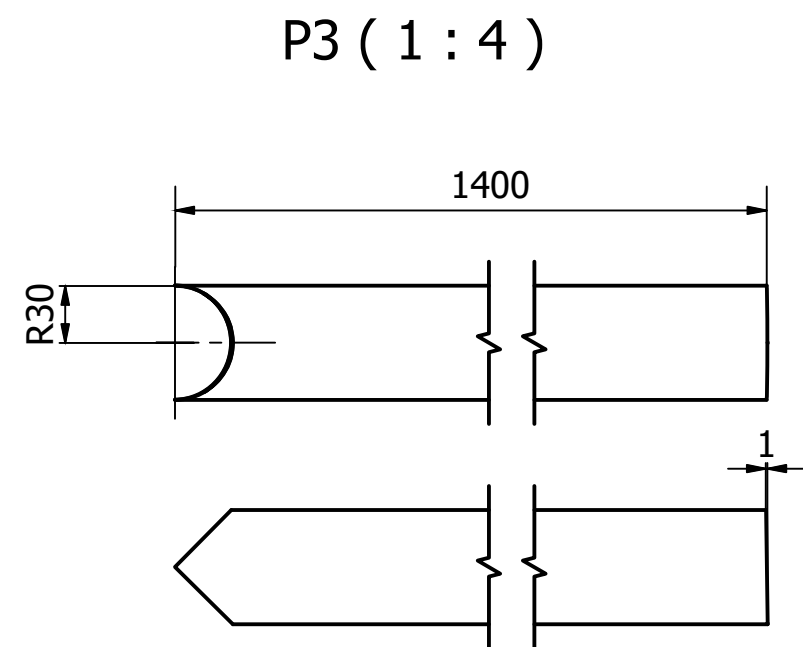
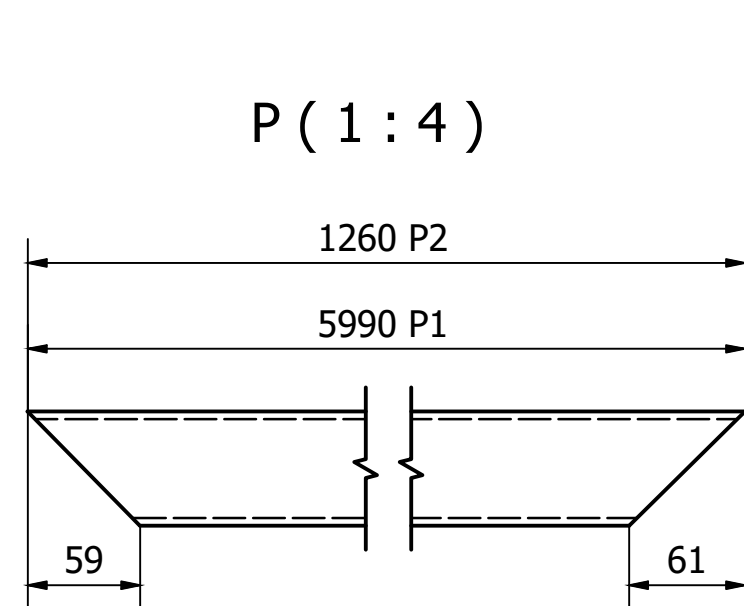


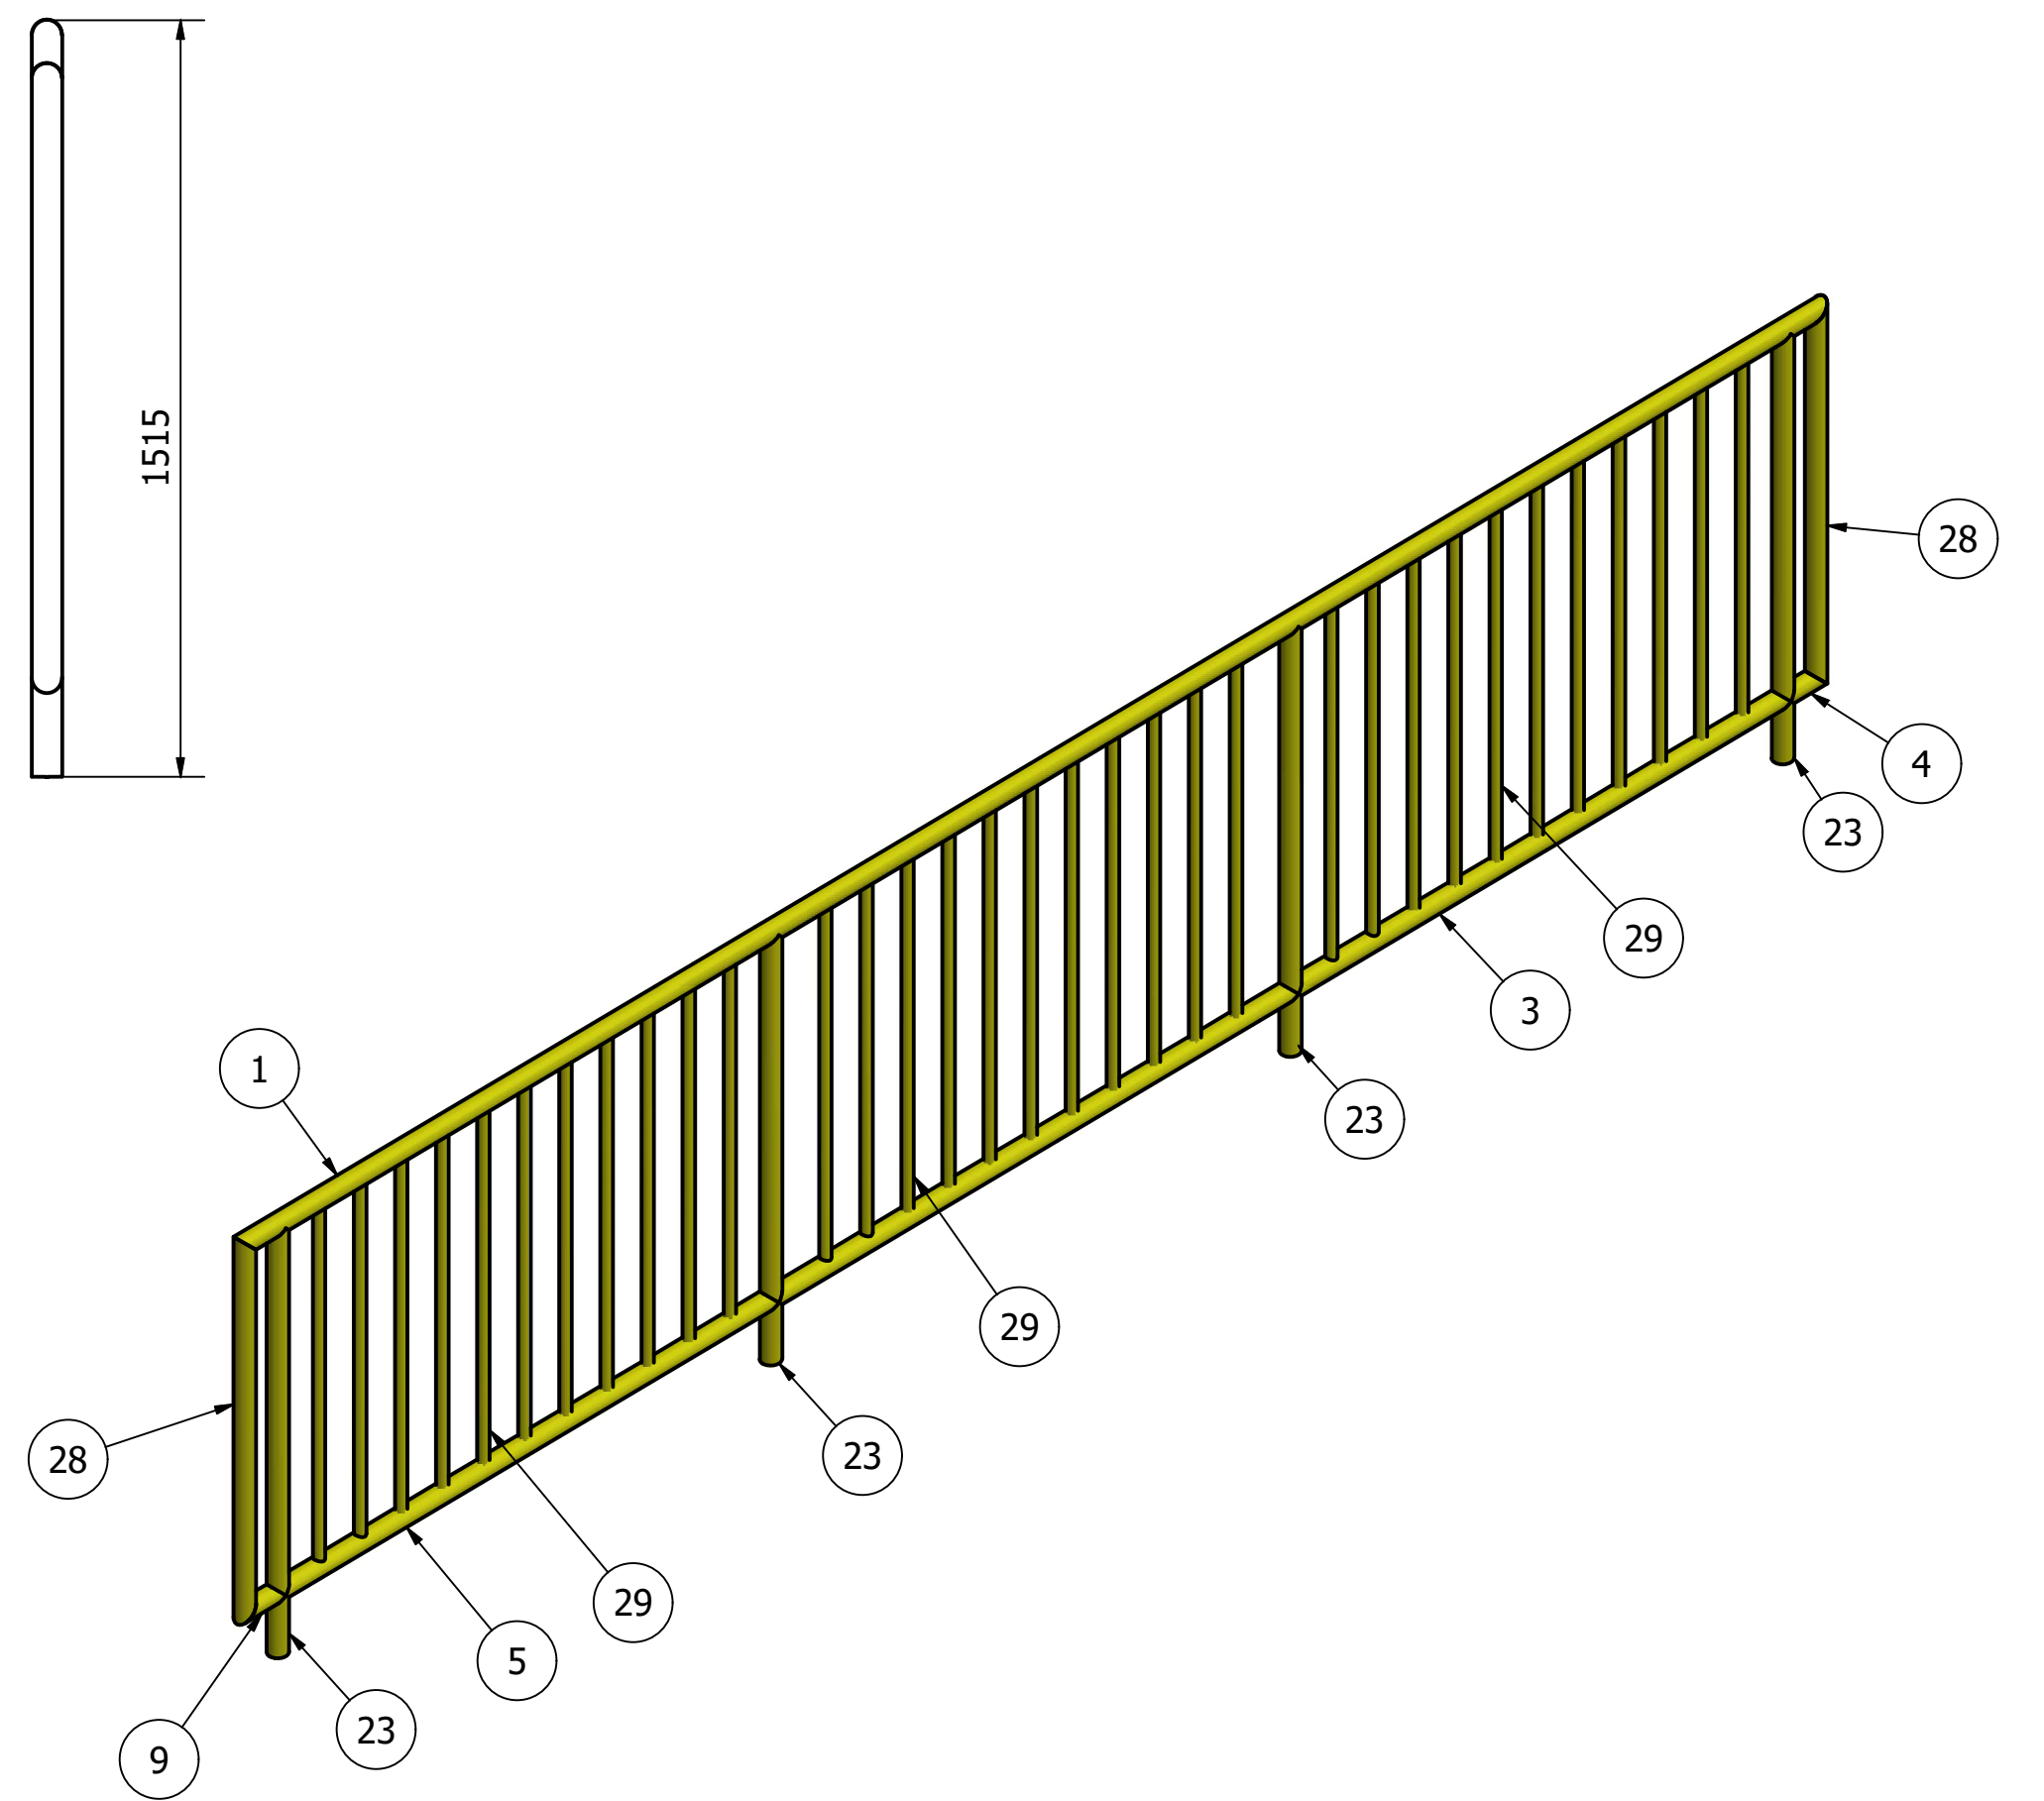

LISTA DE QUANTIDADES					
ID	Item	Quantidade	Descrição	Material	Peso Un.
1	P1	1	60,3 x 4 - 5990	ASTM A36	32,9 kg
2	P6	1	60,3 x 4 - 1961	ASTM A36	10,6 kg
3	P7	1	60,3 x 4 - 1859	ASTM A36	10,1 kg
4	P8	1	60,3 x 4 - 154	ASTM A36	0,6 kg
5	P5	1	60,3 x 4 - 1861	ASTM A36	10,1 kg
9	P9	1	60,3 x 4 - 155	ASTM A36	0,6 kg
23	P3	4	60,3 x 4 - 1400	ASTM A36	7,7 kg
28	P2	2	60,3 x 4 - 1260	ASTM A36	6,7 kg
29	P4	33	33,4 x 3,2 - 1200	ASTM A36	2,7 kg

 	GERÊNCIA DE PROJETOS	
	DENIS DE SOUZA SILVA	
	COORDENAÇÃO DE PROJETOS	
	GERALDO LÚCIO TIAGO FILHO	CREA: MG 22.508/D
	RESPONSÁVEL TÉCNICO	
	GERALDO LÚCIO TIAGO FILHO	
	CREA: MG 22.508/D	
	DESENHO	
	GERMAN LOZANO VELA	

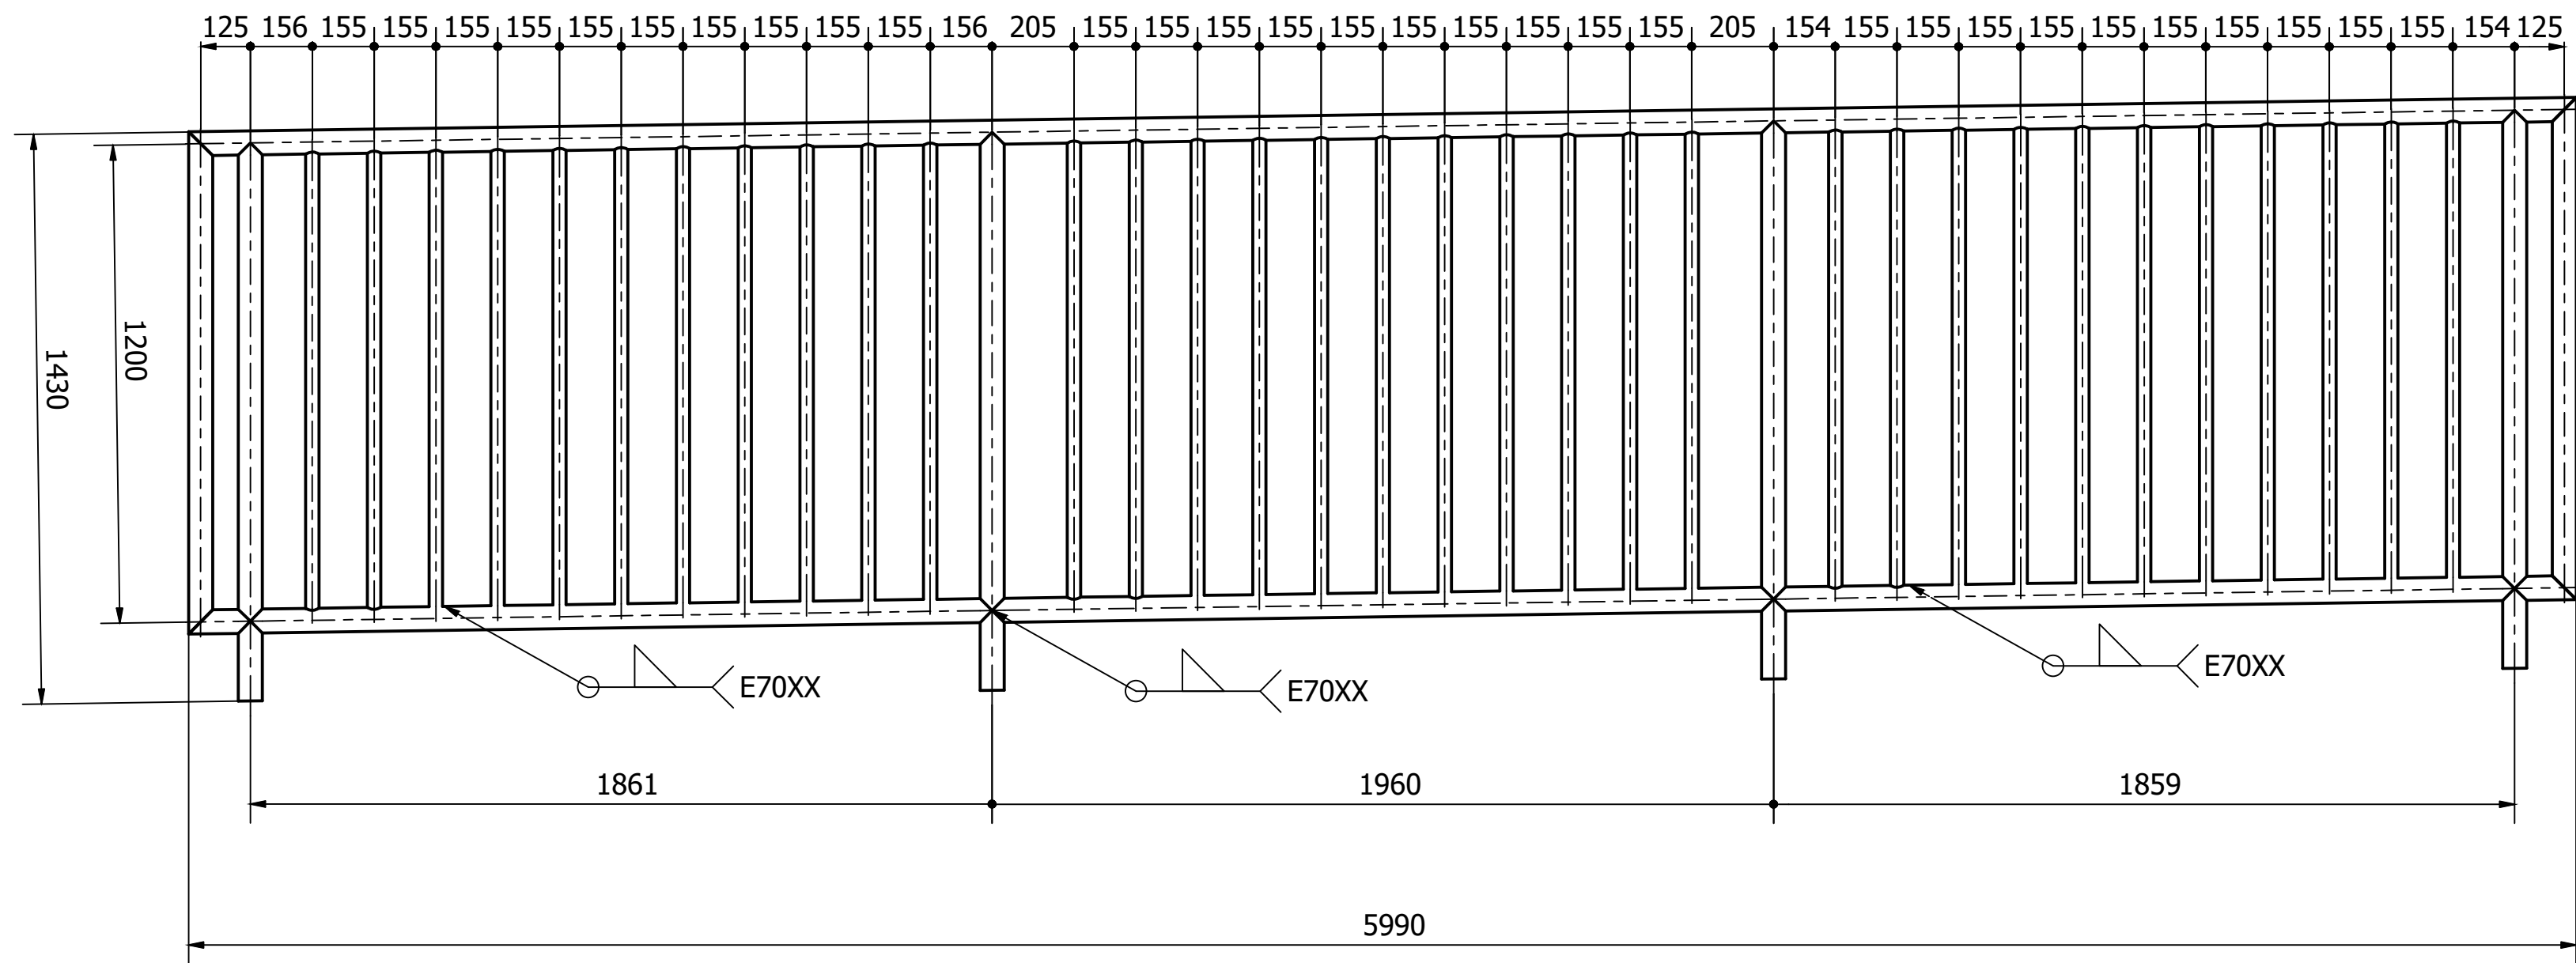

EMPREENDIMENTO			
PASSARELA METÁLICA			
ENDEREÇO		DISCIPLINA	
AVENIDA FRANCISCO ANDRADE RIBEIRO		EST. METÁLICA	
SANTA RITA DO SAPUCAÍ - MINAS GERAIS		FASE DO PROJETO	
ASSUNTO		EXECUTIVO	
PROJETO EXECUTIVO DE ESTRUTURAS METÁLICAS		FOLHA Nº:	
PASSARELA 01 - DETALHAMENTO MÓDULO 03		23	
DATA INICIAL	ESCALA	REVISÃO	ARQUIVO
20/05/2019	INDICADA	R00	FAPEPE-PMSRS-MET-PE-17-23-R00.DWG