

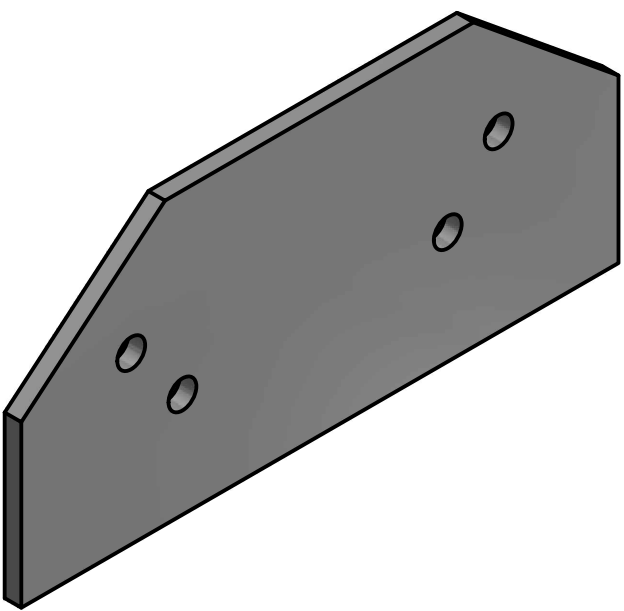
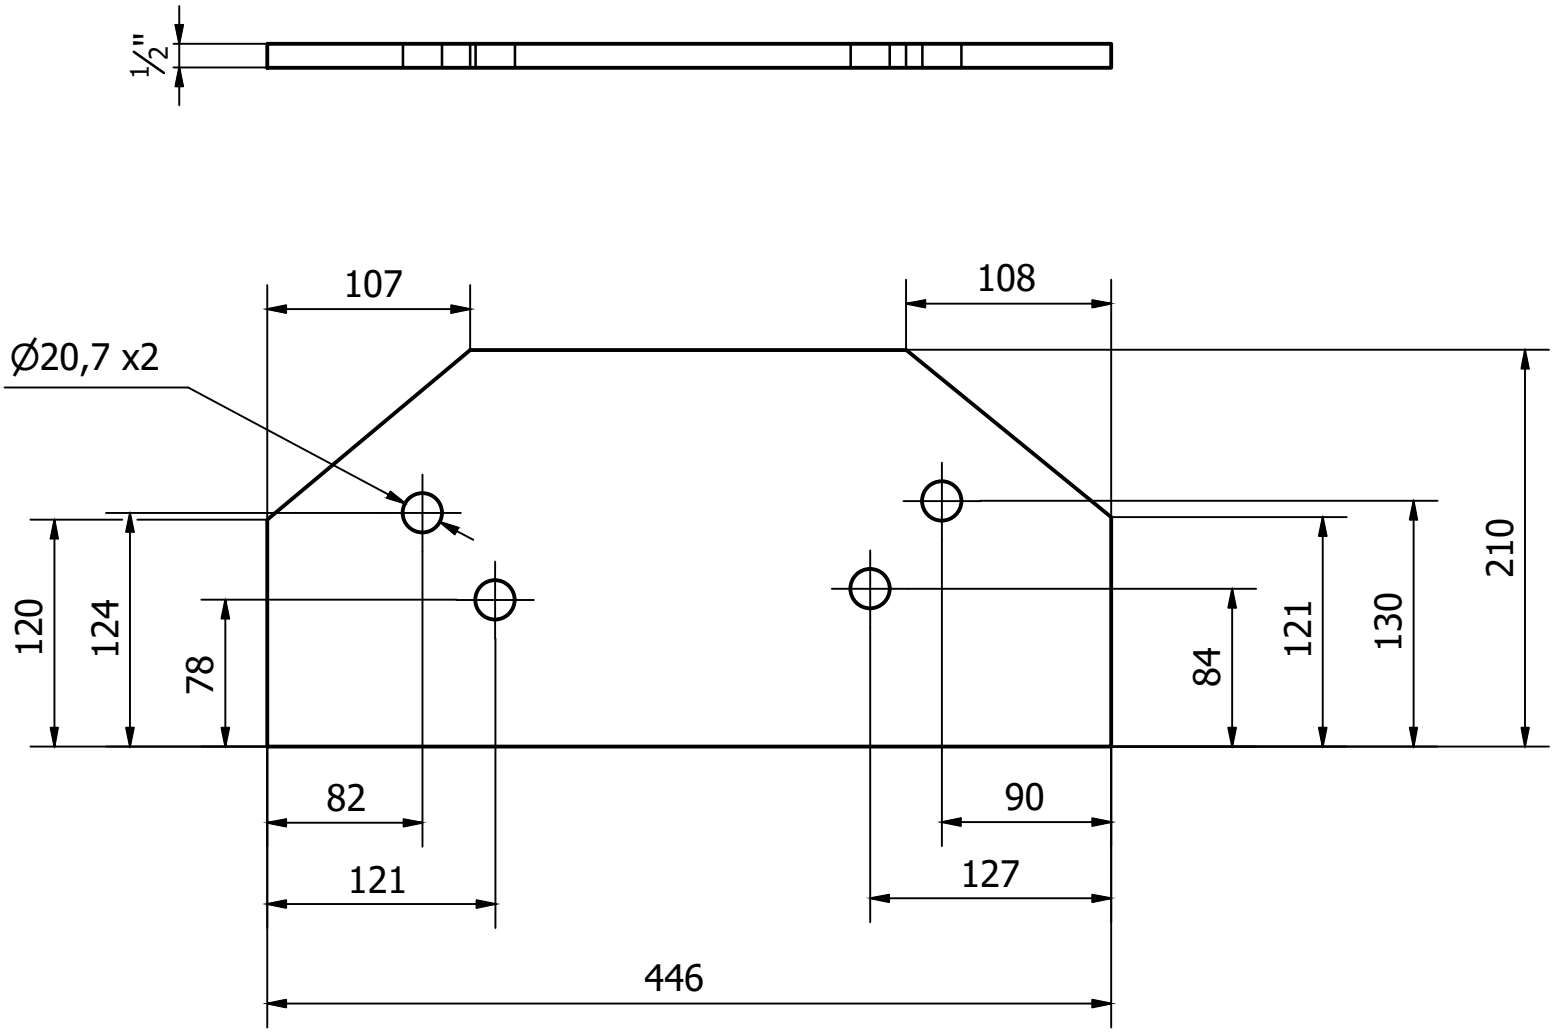




CanS3 (1 : 4)

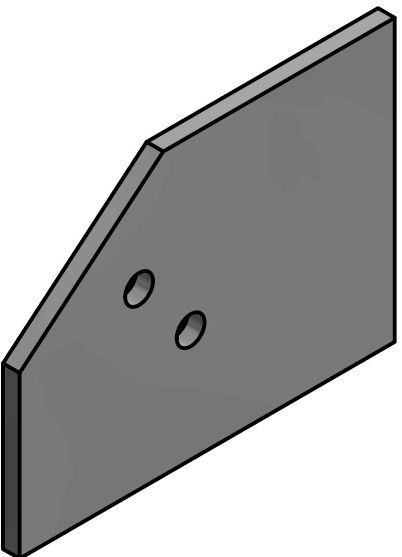



CanS4 (1 : 4)

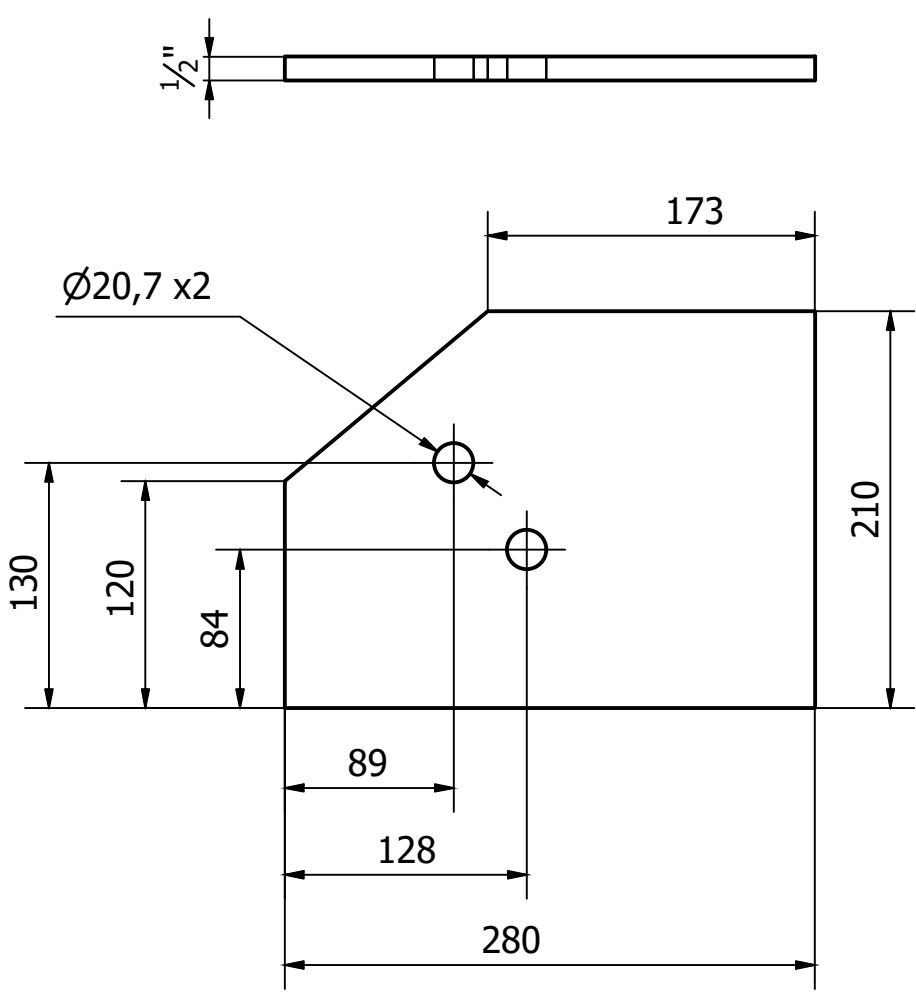



CanS5 (1 : 4)

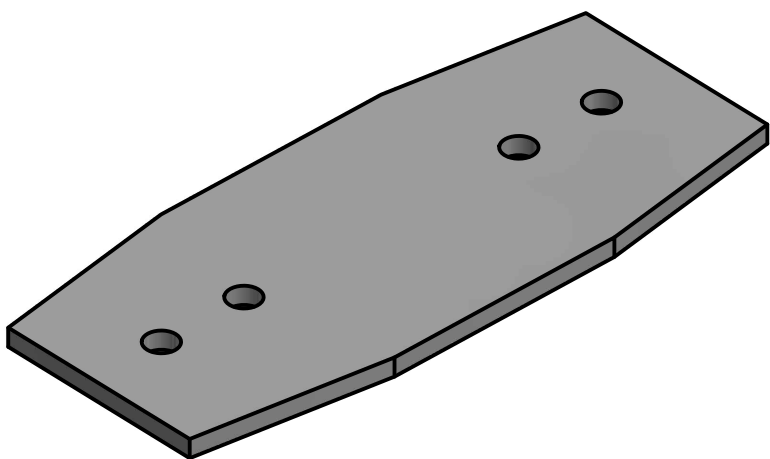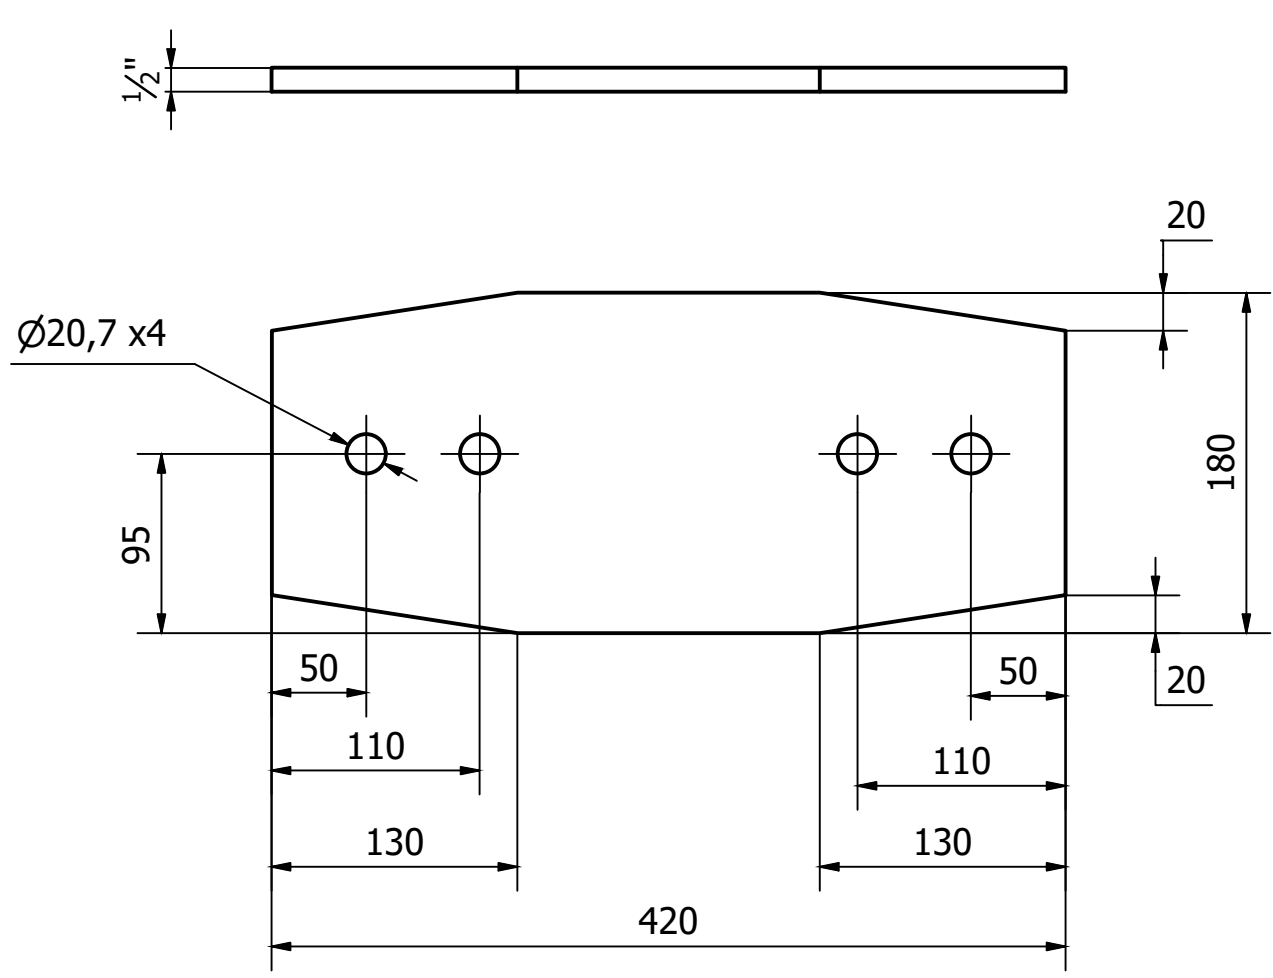





ChapaL (1 : 4)

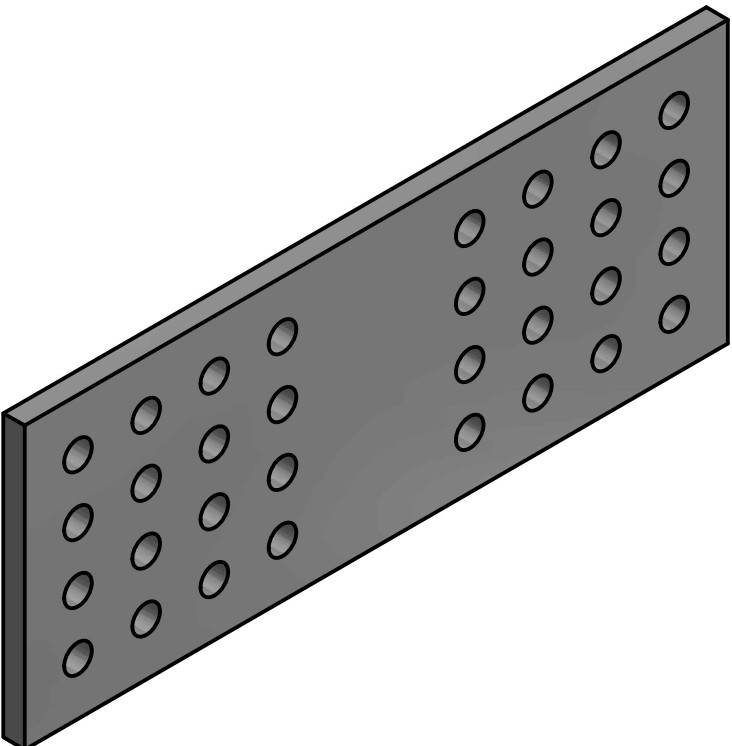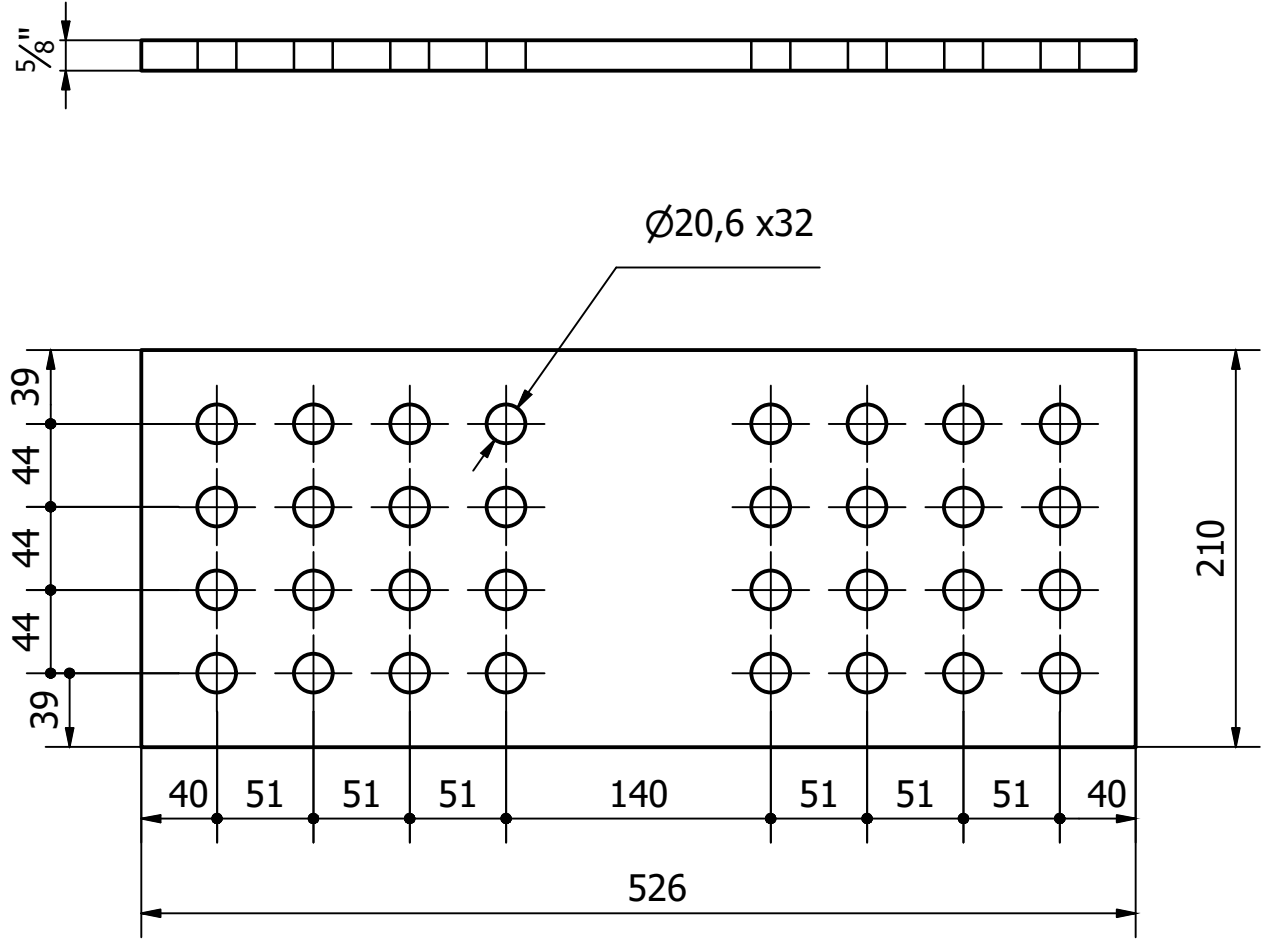

ChapaS (1 : 4)

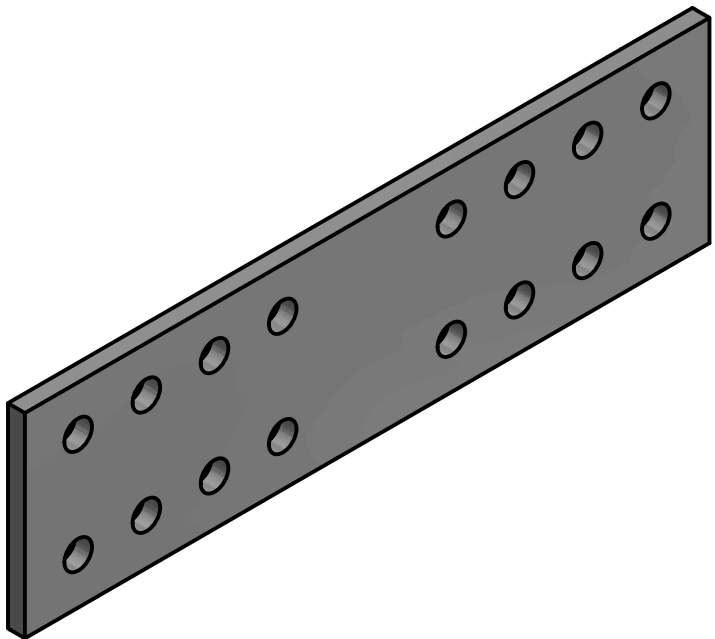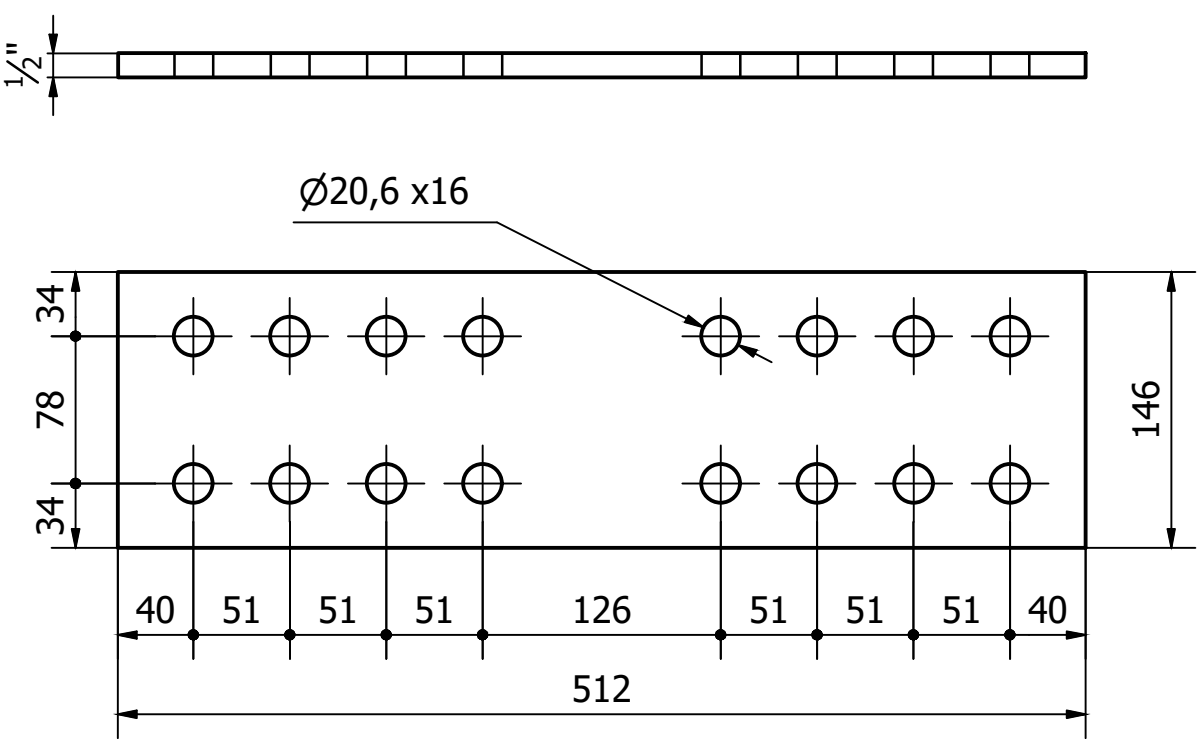

W Inf (1 : 6)

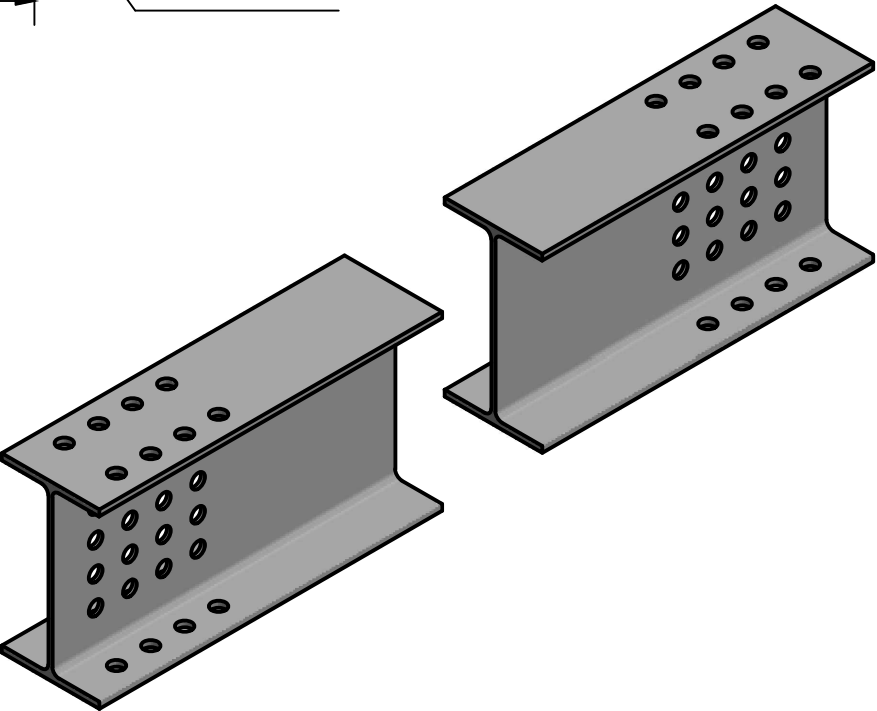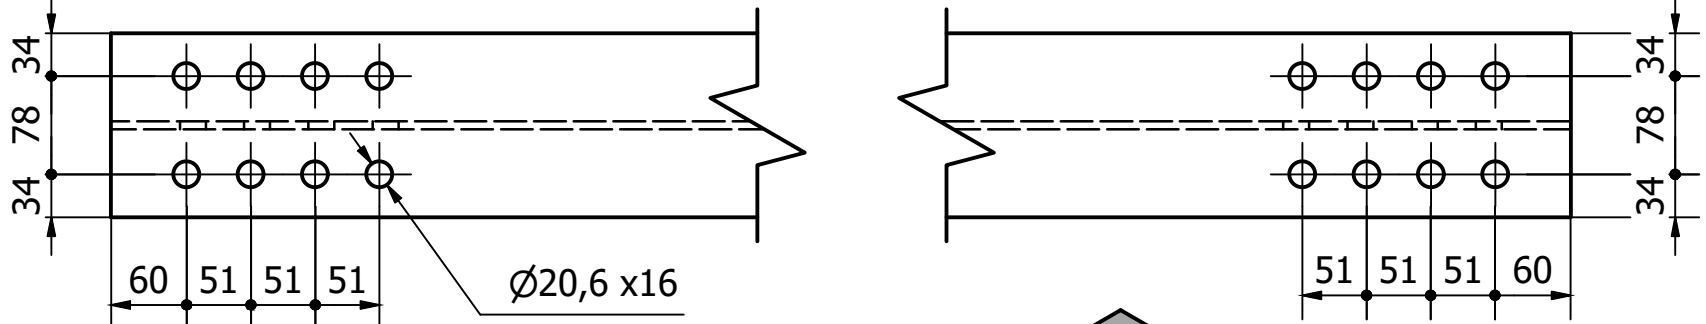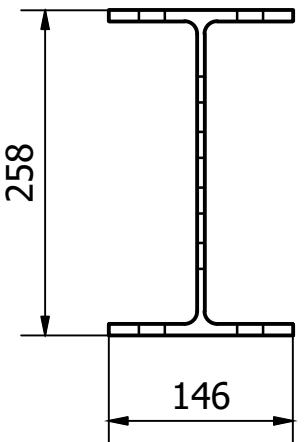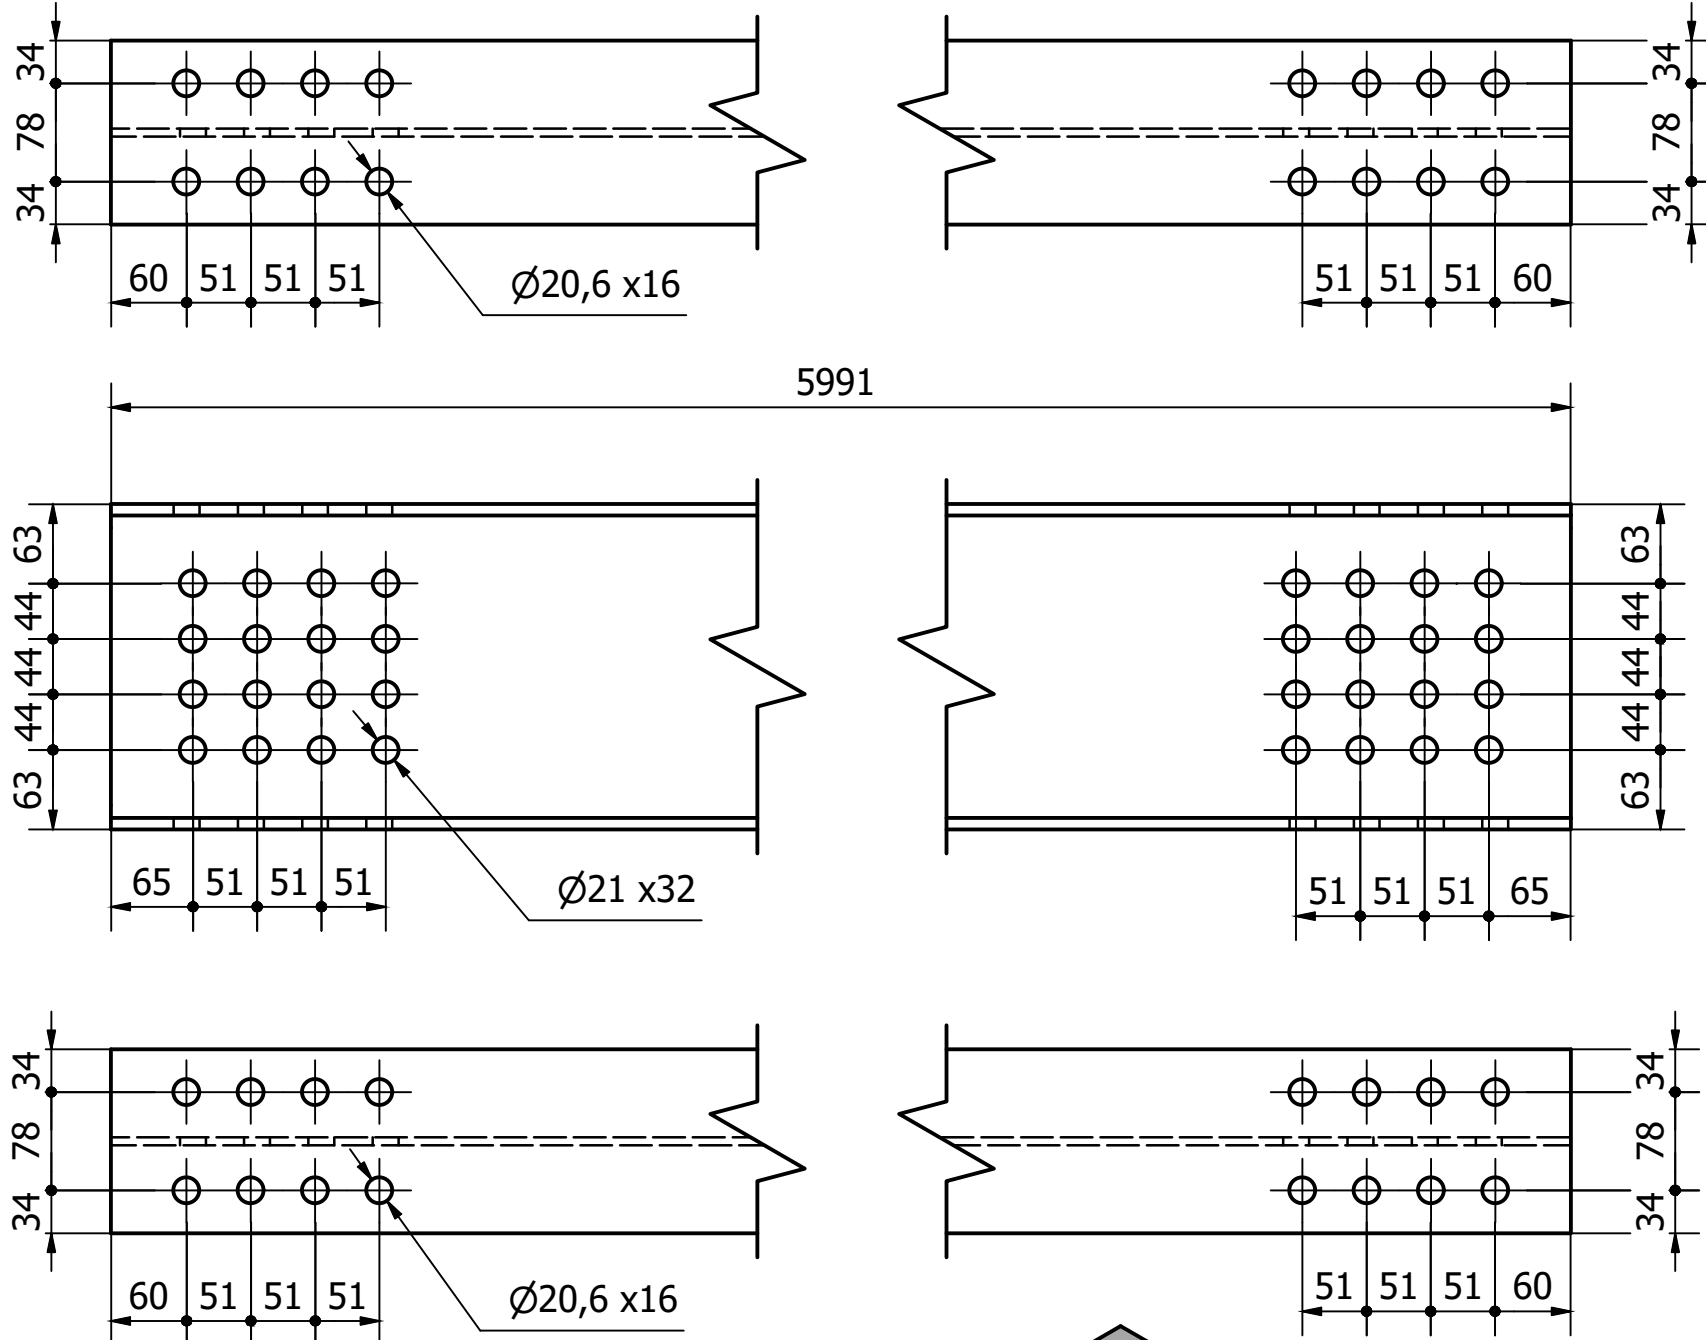

LISTA DE QUANTIDADES					
ID	Item	Quantidade	Descrição	Material	Peso Un.
1	W Inf	2	W 250 x 32,7 - 5991	ASTM A572 Gr50	195,2 kg
20	CanS5	3	12,7 x 180 x 420	ASTM A36	6,8 kg
24	CanS3	2	12,7 x 210 x 446	ASTM A36	8,2 kg
21	CanS4	2	12,7 x 210 x 280	ASTM A36	5,3 kg
33	ChapaL	8	16, x 210 x 526	ASTM A36	12,6 kg
31	ChapaS	6	12,7 x 146 x 512	ASTM A36	6,9 kg



GERÊNCIA DE PROJETOS
DENIS DE SOUZA SILVA

COORDENAÇÃO DE PROJETOS
GERALDO LÚCIO TIAGO FILHO CREA: MG 22.508/D

RESPONSÁVEL TÉCNICO
GERALDO LÚCIO TIAGO FILHO CREA: MG 22.508/D

DESENHO
GERMAN LOZANO VELA



EMPREENDIMENTO	
PASSARELA METÁLICA	
ENDEREÇO AVENIDA FRANCISCO ANDRADE RIBEIRO SANTA RITA DO SAPUCAÍ - MINAS GERAIS	DISCIPLINA EST. METÁLICA
ASSUNTO PROJETO EXECUTIVO DE ESTRUTURAS METÁLICAS PASSARELA 01 - DETALHAMENTO MÓDULO 04	FASE DO PROJETO EXECUTIVO
	FOLHA Nº. 27