
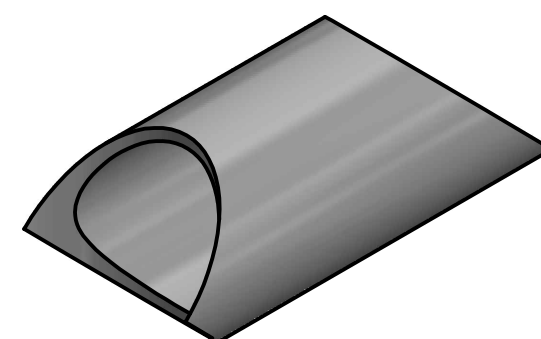
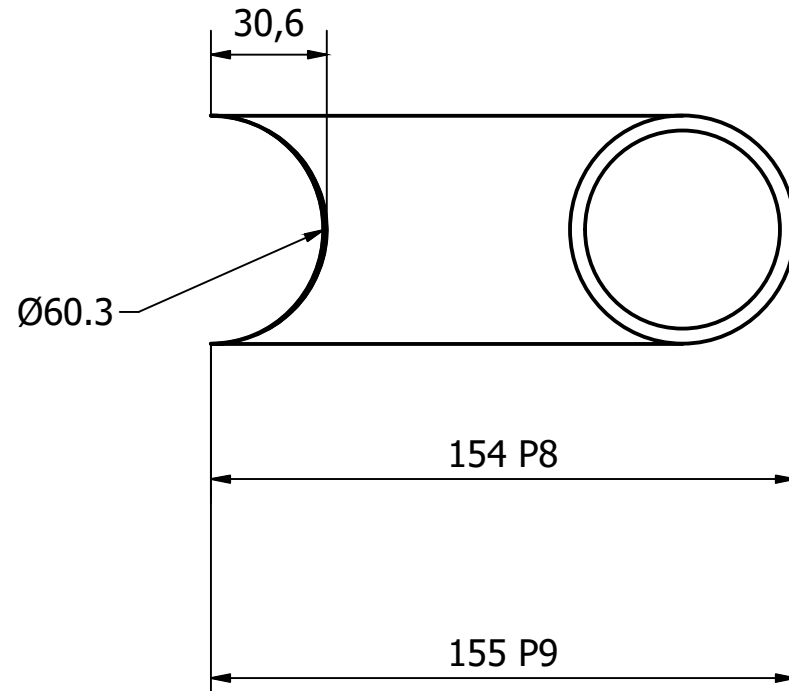
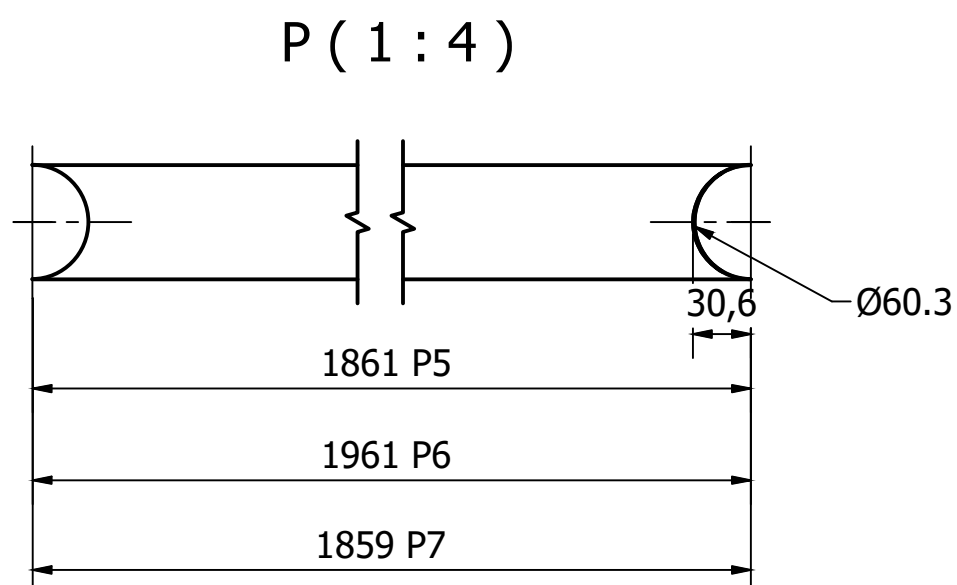
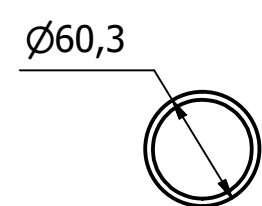
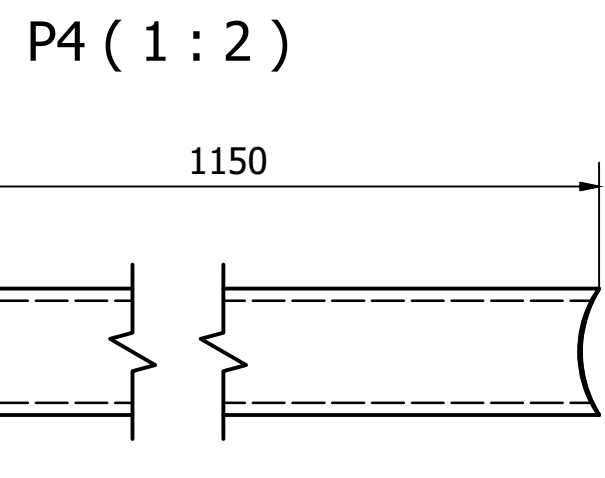
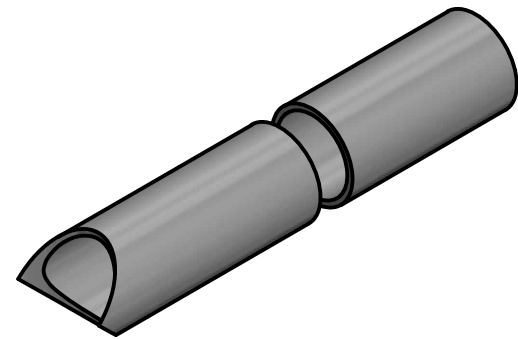
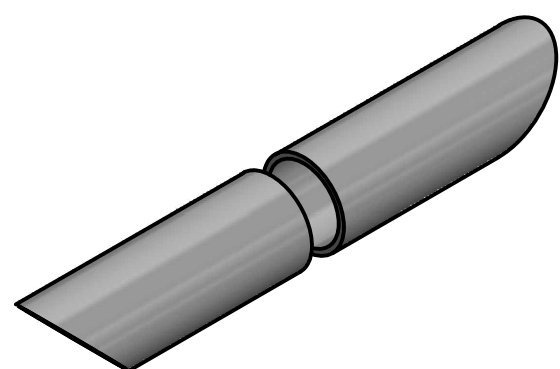
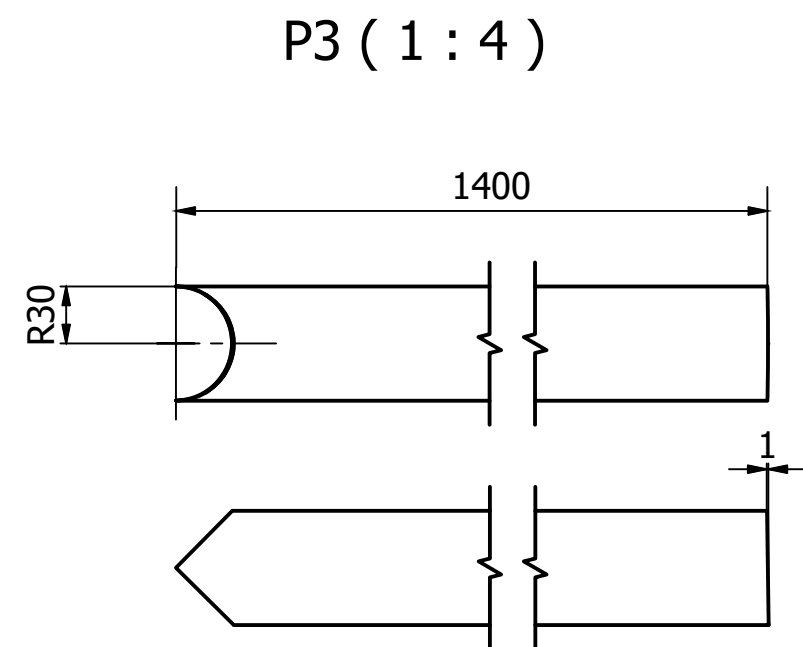
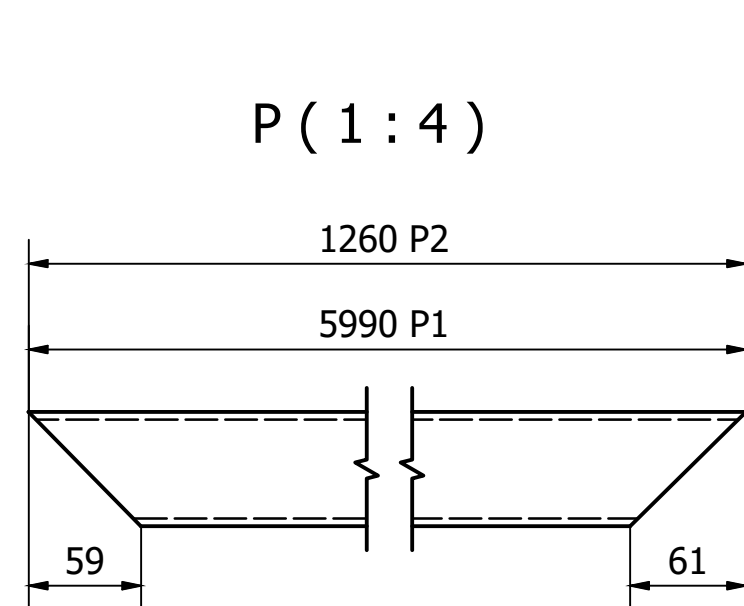
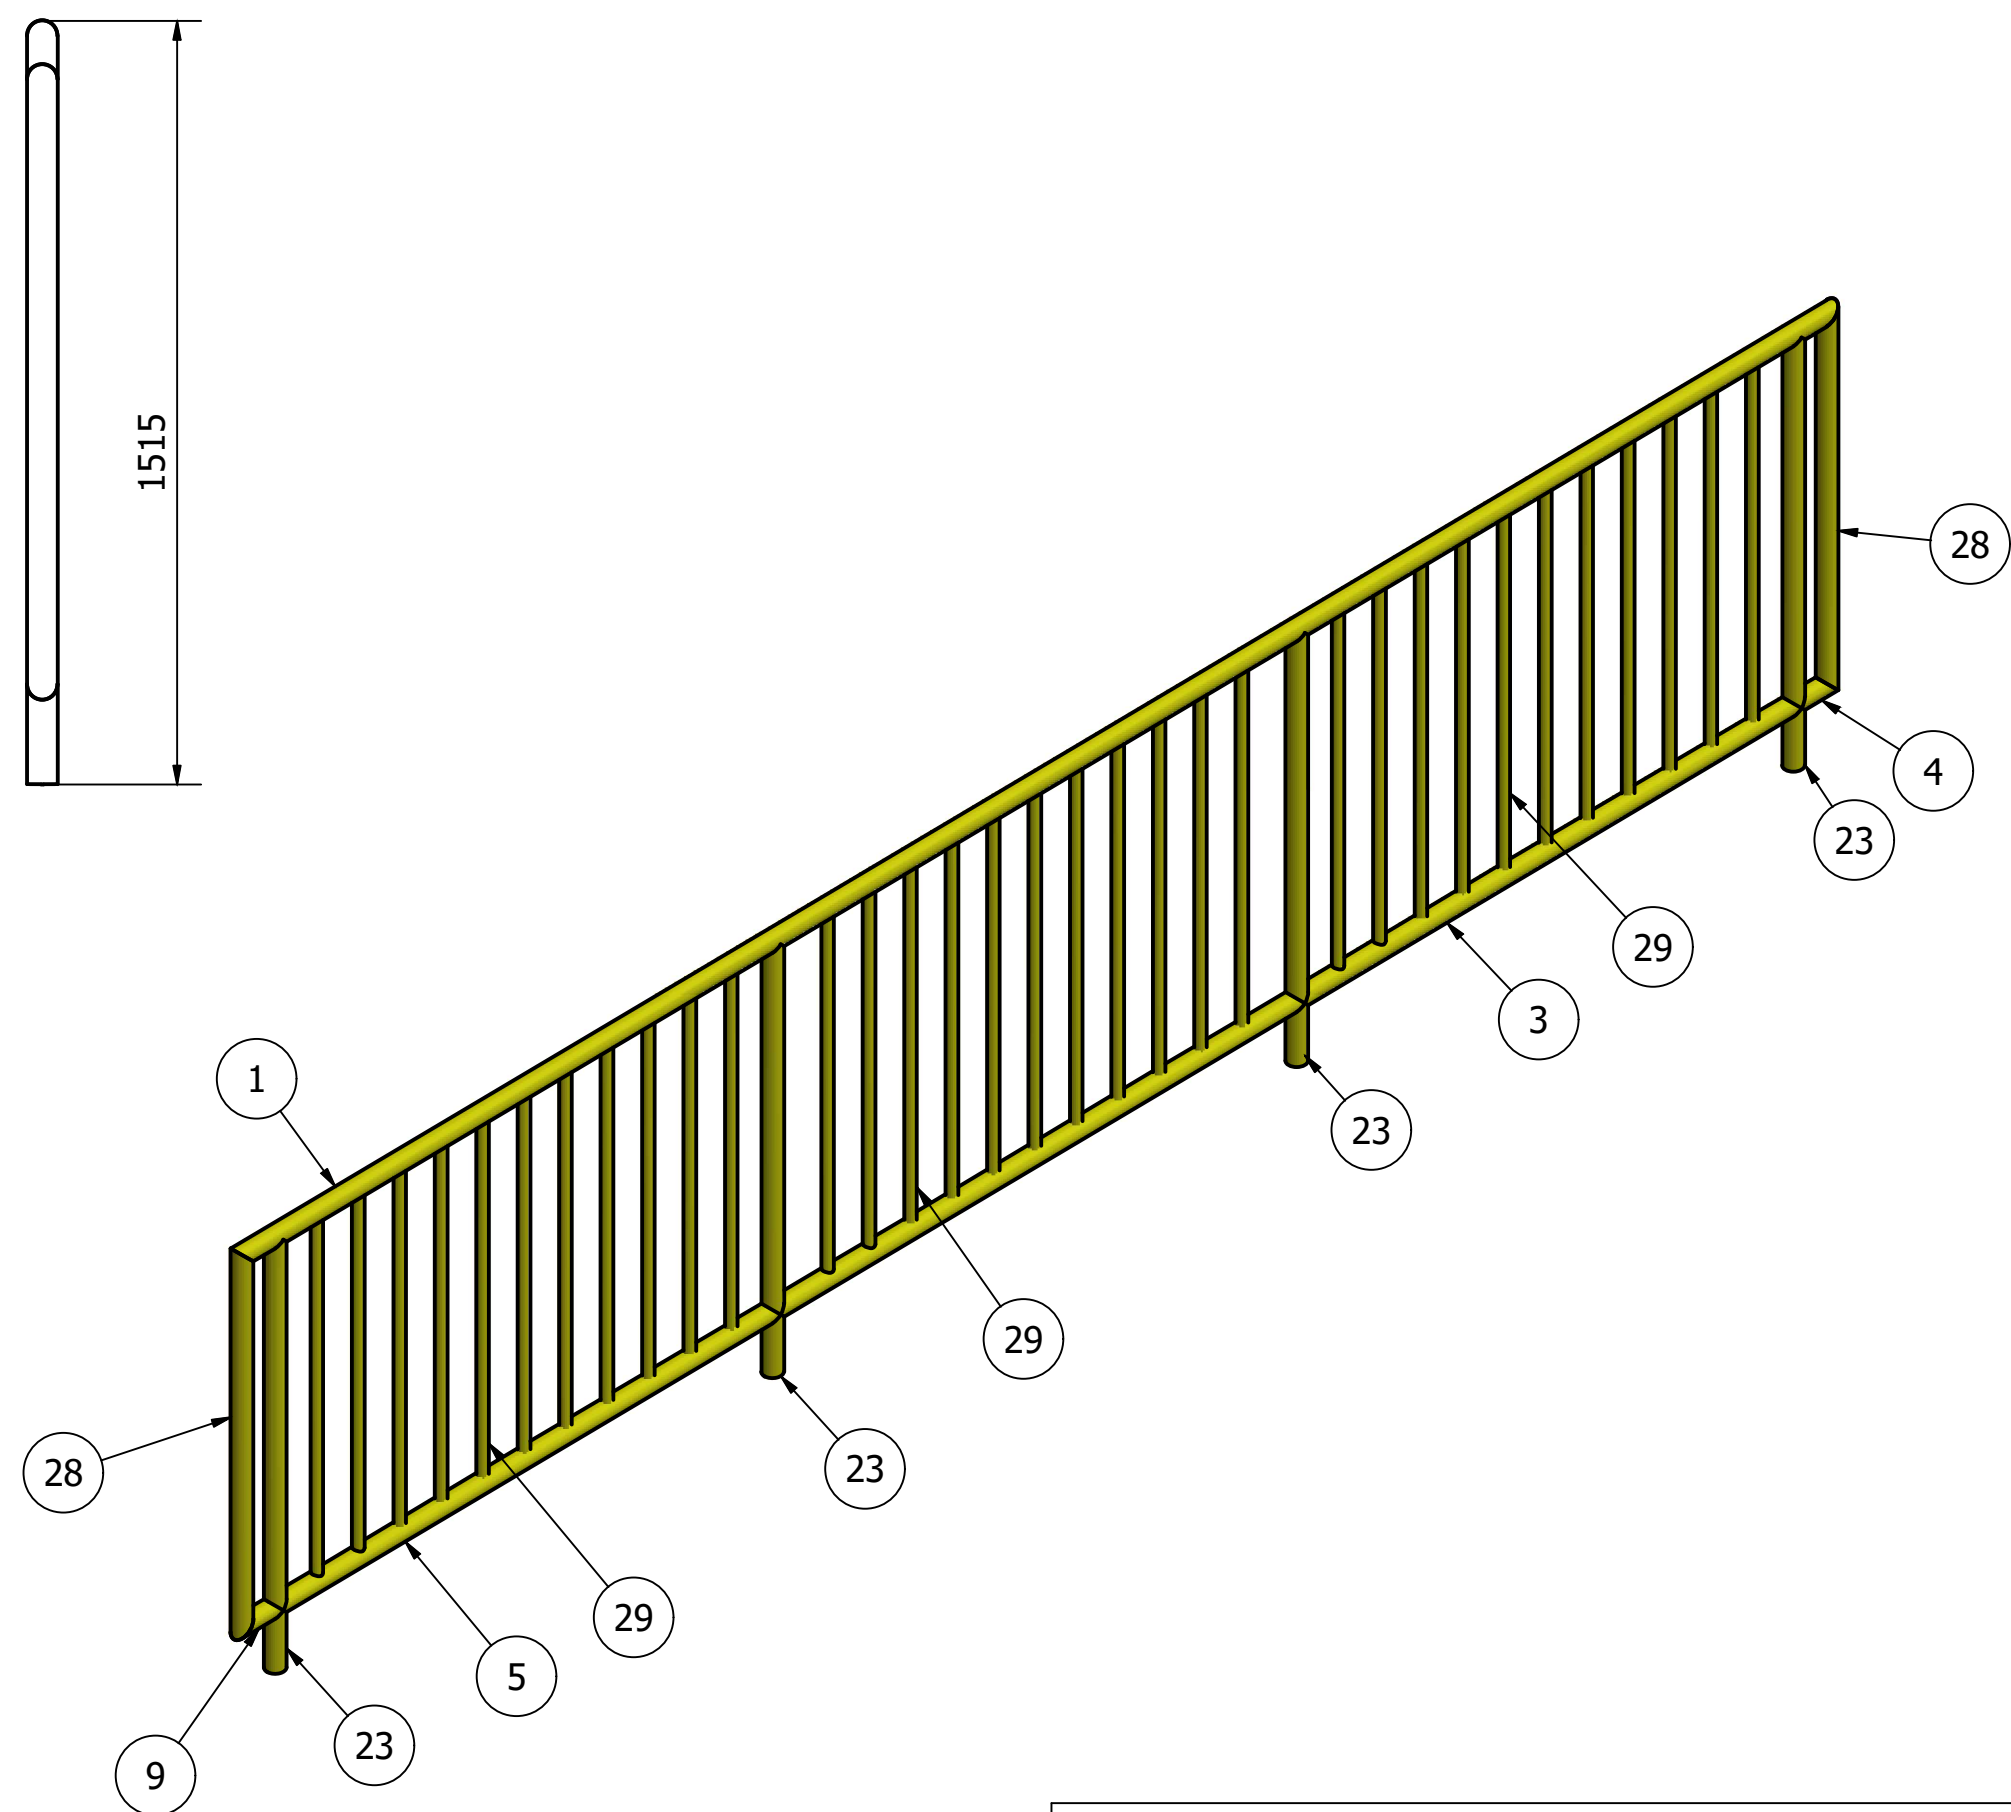


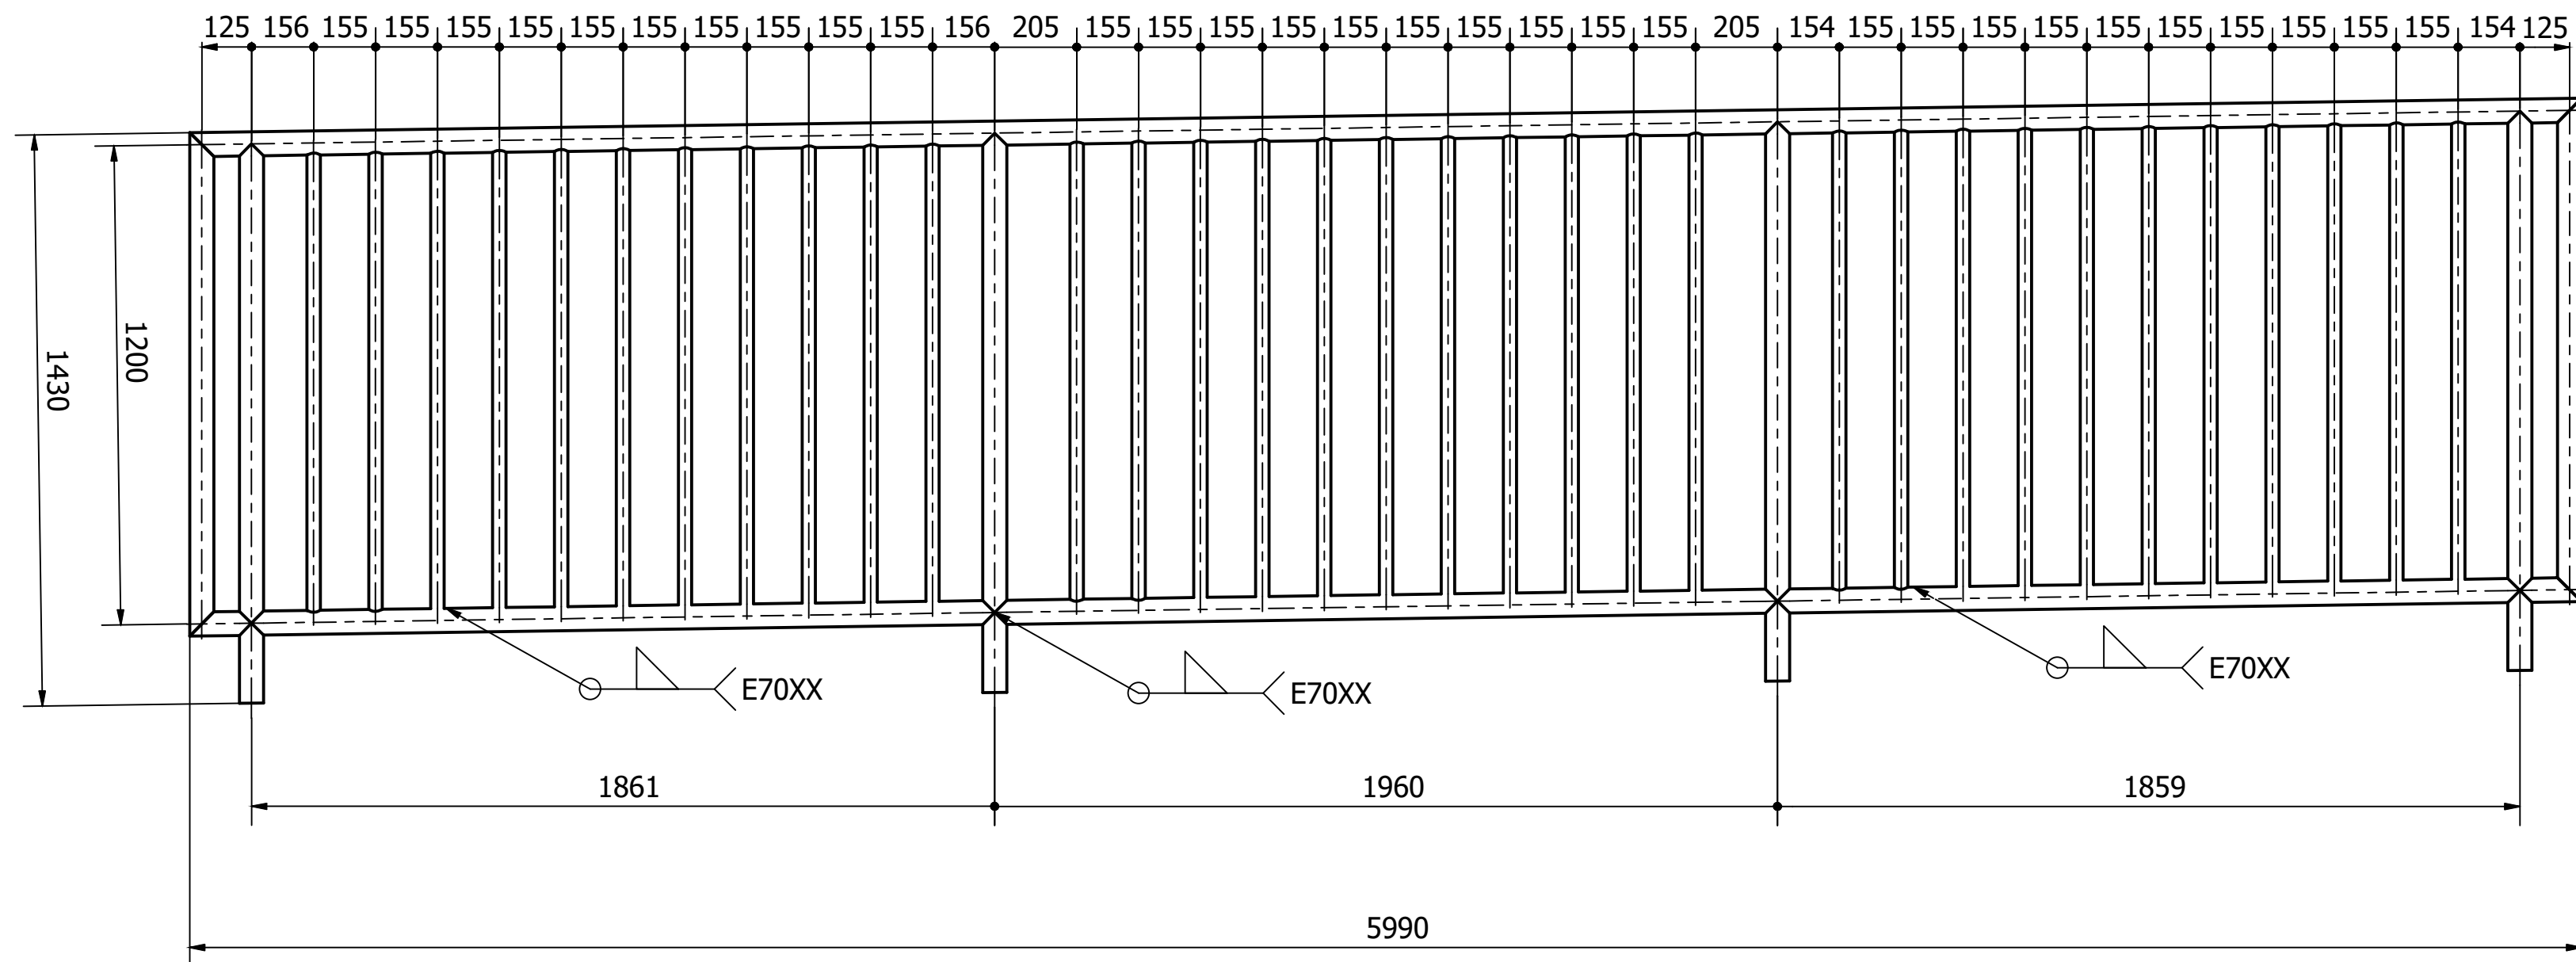

LISTA DE QUANTIDADES					
ID	Item	Quantidade	Descrição	Material	Peso Un.
1	P1	1	60,3 x 4 - 5990	ASTM A36	32,9 kg
2	P6	1	60,3 x 4 - 1961	ASTM A36	10,6 kg
3	P7	1	60,3 x 4 - 1859	ASTM A36	10,1 kg
4	P8	1	60,3 x 4 - 154	ASTM A36	0,6 kg
5	P5	1	60,3 x 4 - 1861	ASTM A36	10,1 kg
9	P9	1	60,3 x 4 - 155	ASTM A36	0,6 kg
23	P3	4	60,3 x 4 - 1400	ASTM A36	7,7 kg
28	P2	2	60,3 x 4 - 1260	ASTM A36	6,7 kg
29	P4	33	33,4 x 3,2 - 1200	ASTM A36	2,7 kg

 	GERÊNCIA DE PROJETOS		DENIS DE SOUZA SILVA
	COORDENAÇÃO DE PROJETOS		GERALDO LÚCIO TIAGO FILHO
	RESPONSÁVEL TÉCNICO		GERALDO LÚCIO TIAGO FILHO
	DESENHO		GERMAN LOZANO VELA

	
---	--

EMPREENDIMENTO		PASSARELA METÁLICA	
ENDEREÇO		DISCIPLINA	
AVENIDA FRANCISCO ANDRADE RIBEIRO		EST. METÁLICA	
SANTA RITA DO SAPUCAÍ - MINAS GERAIS		FASE DO PROJETO	
ASSUNTO		EXECUTIVO	
PROJETO EXECUTIVO DE ESTRUTURAS METÁLICAS		FOLHA Nº	
PASSARELA 01 - DETALHAMENTO MÓDULO 05		37	
DATA INICIAL	ESCALA	REVISÃO	ARQUIVO
20/05/2019	INDICADA	R00	FAPEPE-PMSRS-MET-PE-31-37-R00.DWG