




PROJETO DE DETALHAMENTO DO CASTELO D' ÁGUA
ESCALA INDICADA

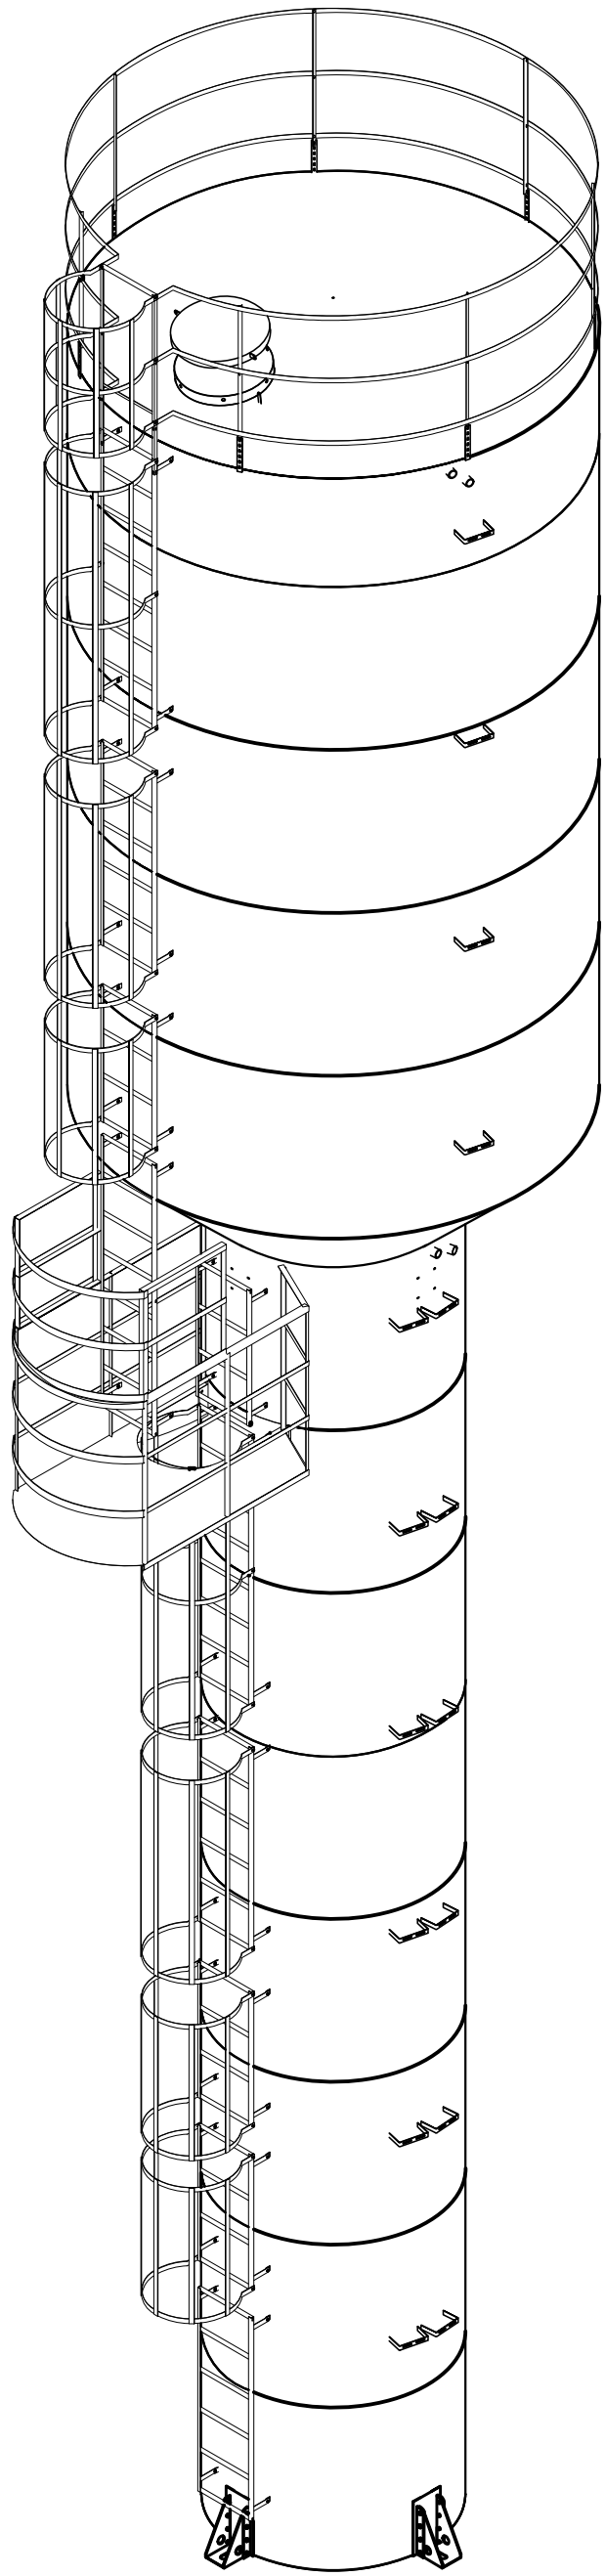


VISTA 3D DO RESERVATÓRIO
Escala: 1:50

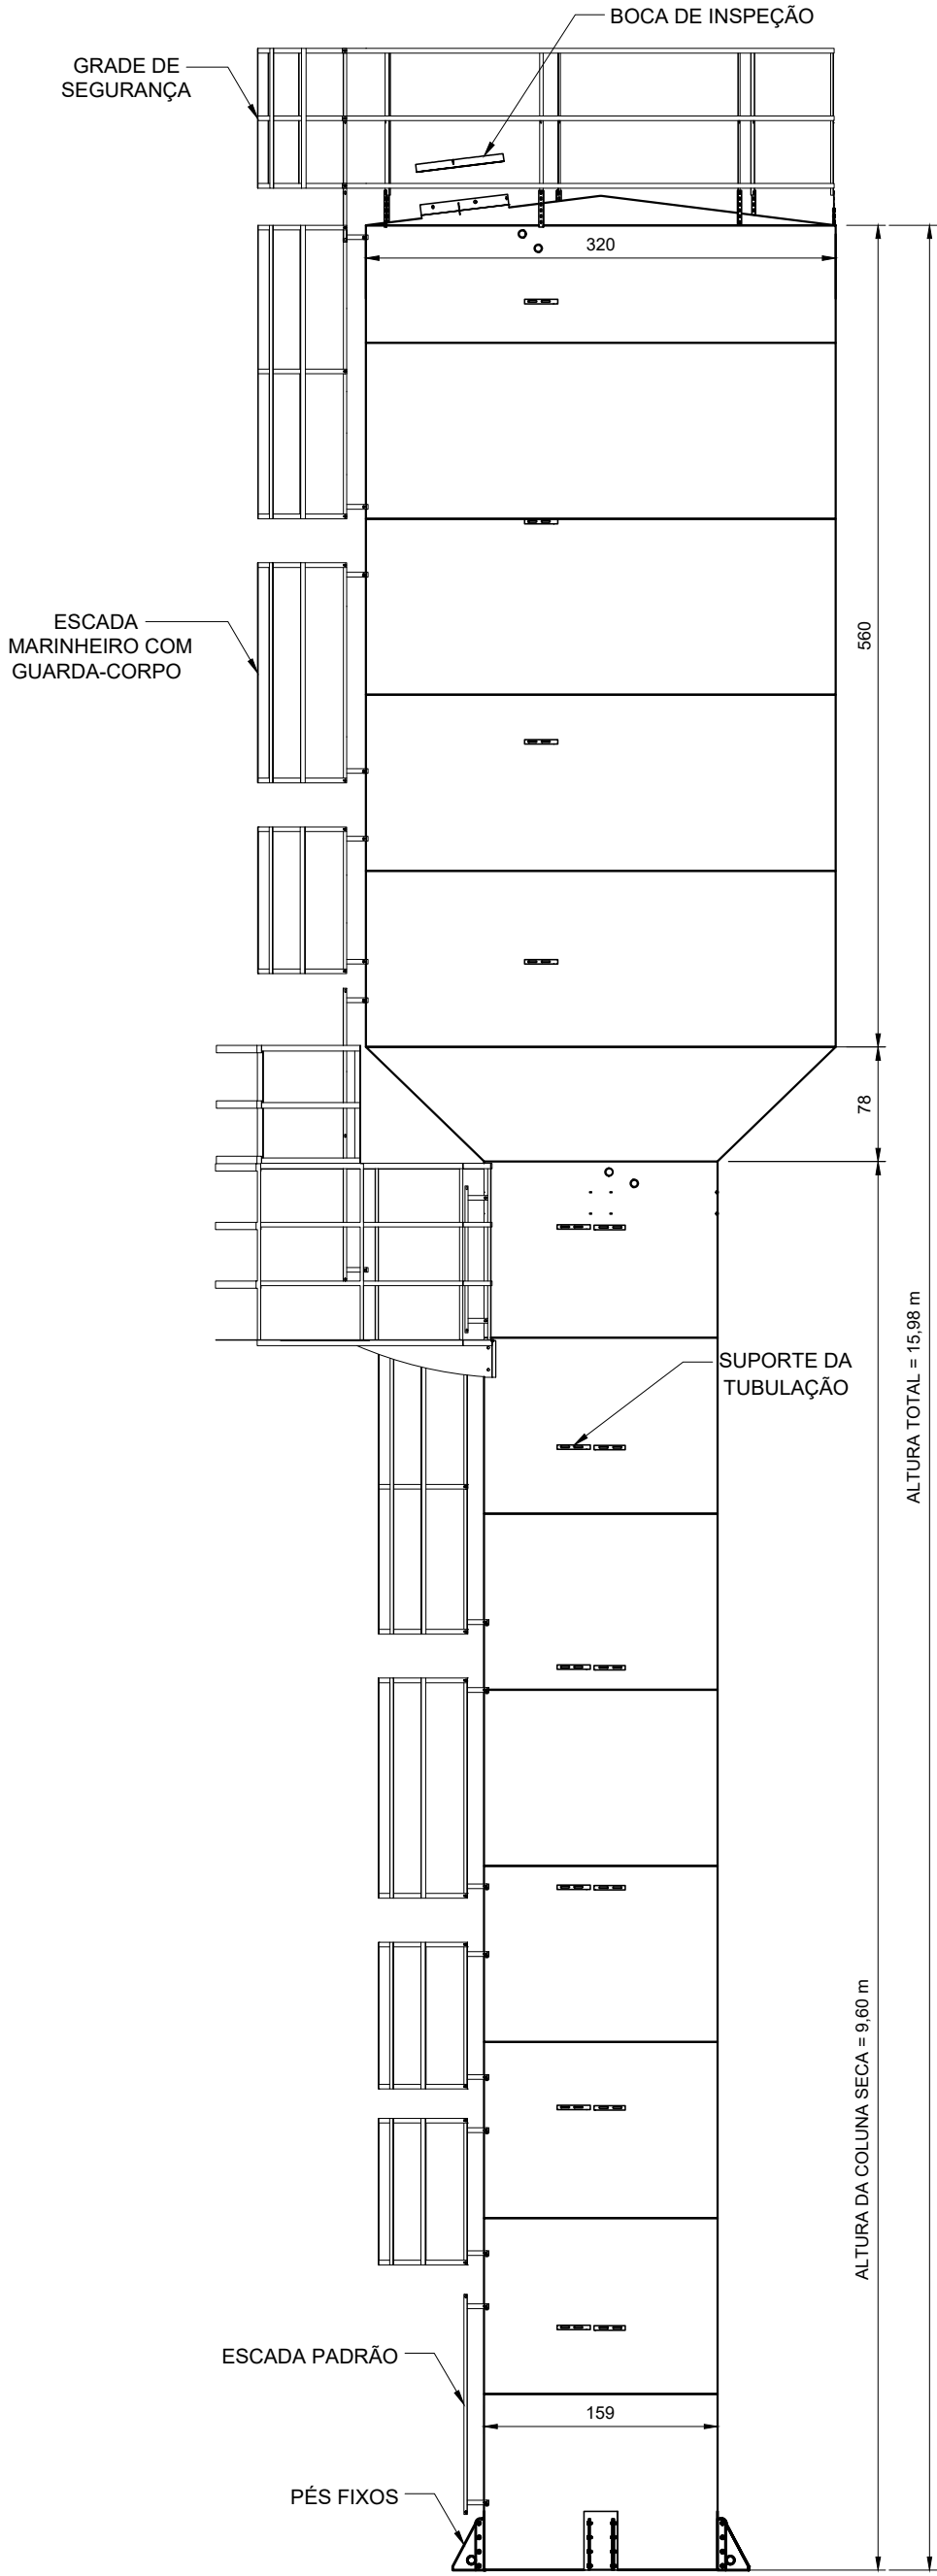


DETALHE DO RESERVATÓRIO
Escala: 1:50

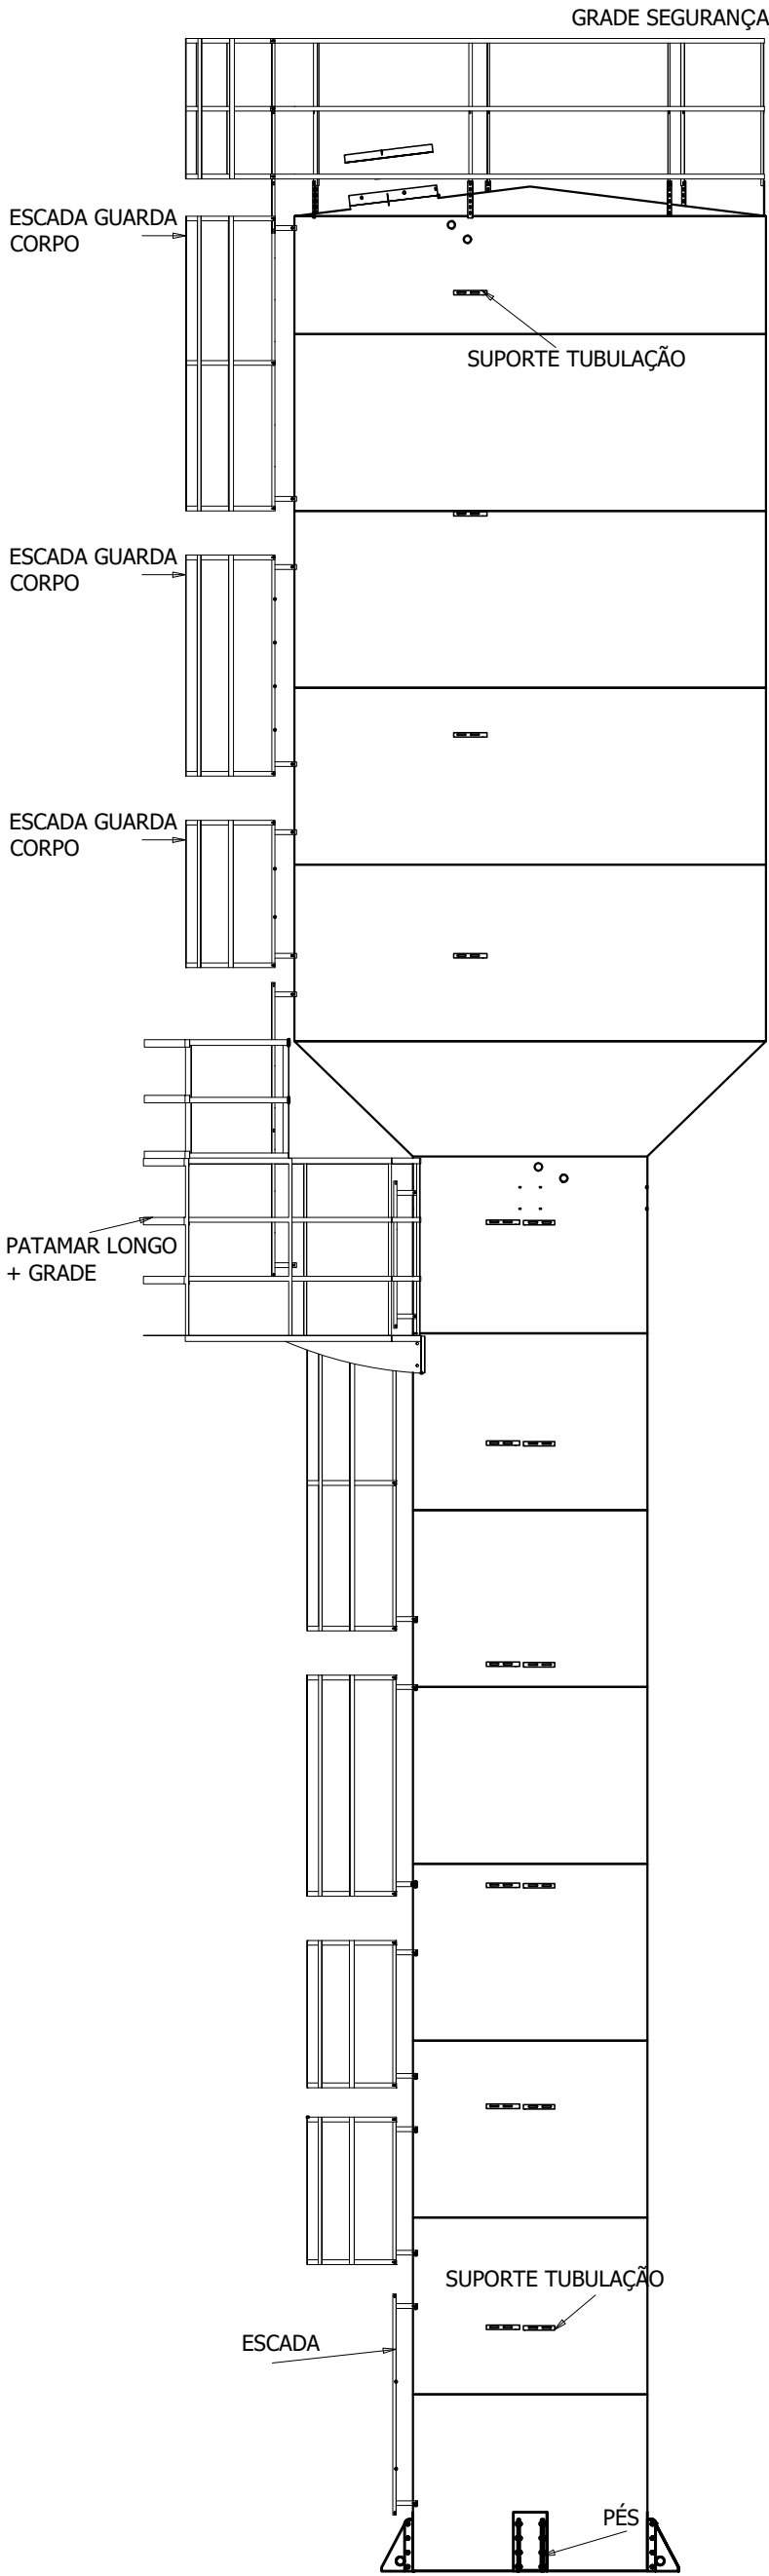

DETALHE DO RESERVATÓRIO
Escala: 1:50

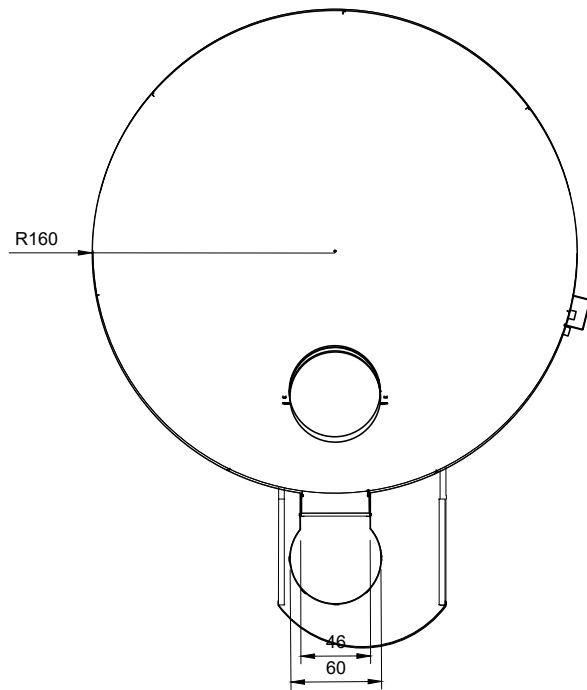

VISTA SUPERIOR DO RESERVATÓRIO
Escala: 1:50

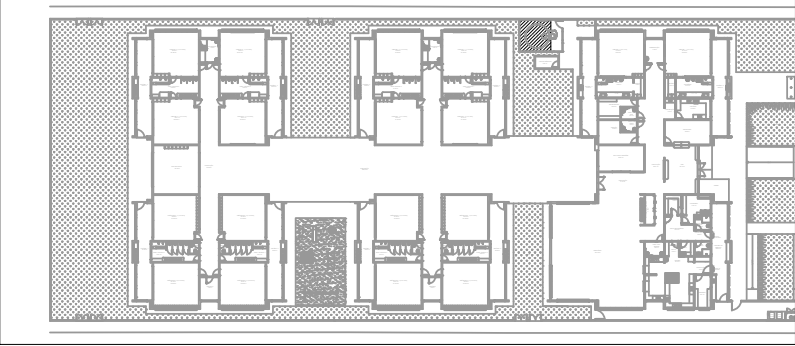

PLANTA DE REFERÊNCIA
SEM ESCALA

REV. 00				02/02/22			
EMISSION INITIAL				DAC			
REVISION: DATA :				DESCRIPTION:			
				RESP.:			
 PREFEITURA SANTA RITA DO SAPUCAÍ- MG							
PROJECT			MANAGEMENT OF PROJECTS				
 Rua Miguel Vianna, n° 81, Sala 12 Bairro Morro Chic CEP: 37500-080 – Itajubá / MG Tel: (35) 3623-5720 www.dacengenharia.com.br			PEDRO HENRIQUE JUSTINIANO			ENG. CIVIL	
			COORDINATION OF PROJECTS				
			ALOISIO CAETANO FERREIRA			CREA: MG-97.132/D	
			RESPONSIBLE TECHNICAL				
			ENG°. CIVIL FLÁVIA C. BARBOSA			CREA: MG-187.842/D	
			PROJECT				
			ENG°. CIVIL FLAVIANA MÁRIS DE PAIVA E SILVA				
			DESIGN				
			ENG°. CIVIL FLAVIANA MÁRIS DE PAIVA E SILVA				
PROJECT							
CONSTRUCTION OF BEIRA RIO NURSERY							
ADDRESS				DISCIPLINA			
RUA MARCOS FLÁVIO E DIAS, B. JARDIM BEIRA RIO SANTA RITA DO SAPUCAÍ – MINAS GERAIS				ÁGUA FRIA			
SUBJECT				PHASE OF PROJECT			
				EXECUTIVE			
RESERVOIR OF WATER				FOLHA Nº.			
				ÚNICA			
INITIAL DATE	SCALE	REVISION	ARCHIVE				
02/02/2022	INDICATED	R00	DAC-PMSRS-CBR-PE-RES-R00.DWG				