




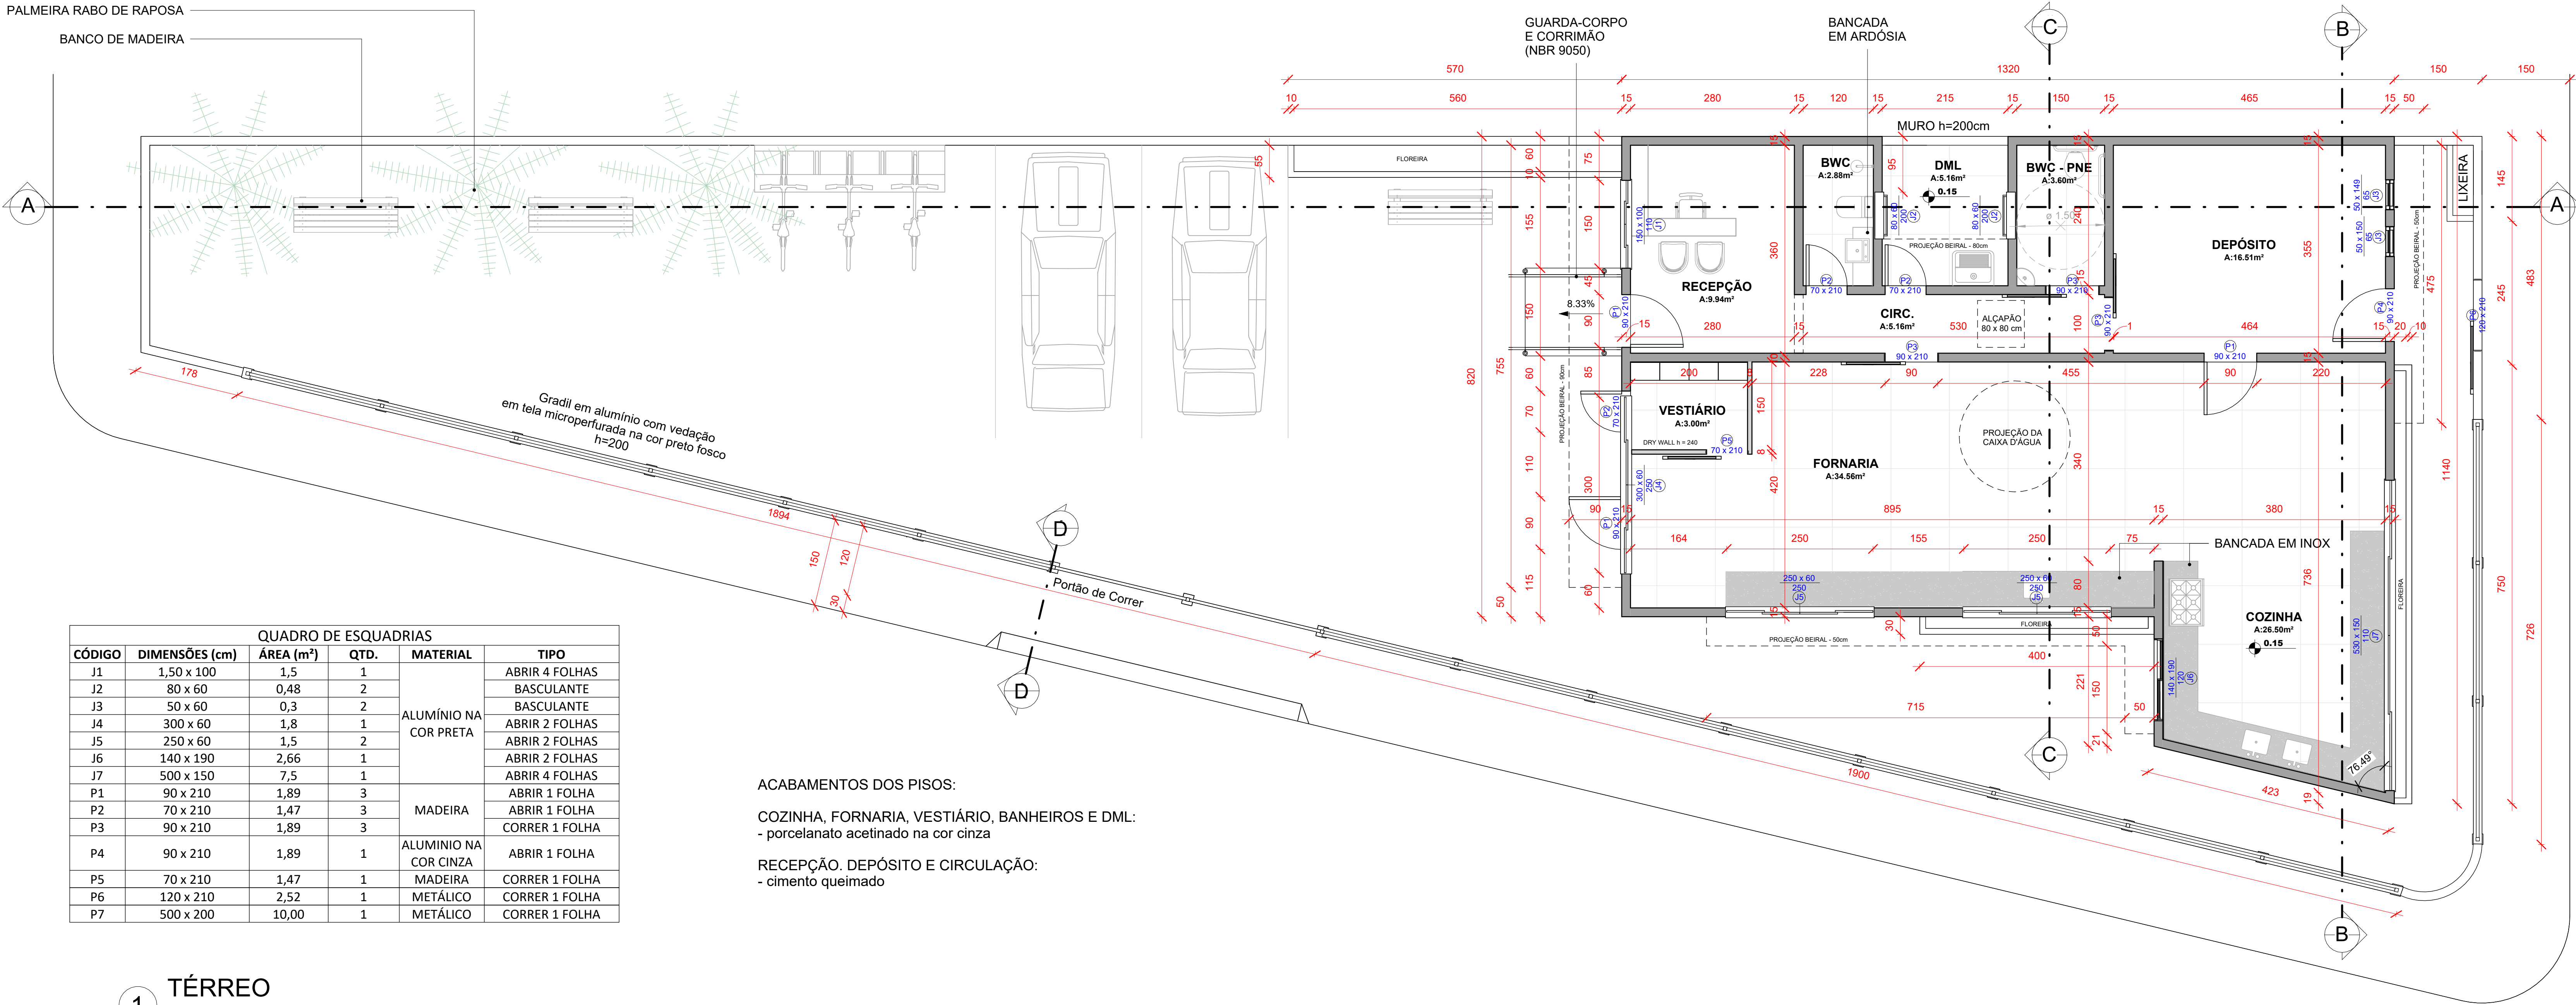


2 COBERTURA
1 : 100

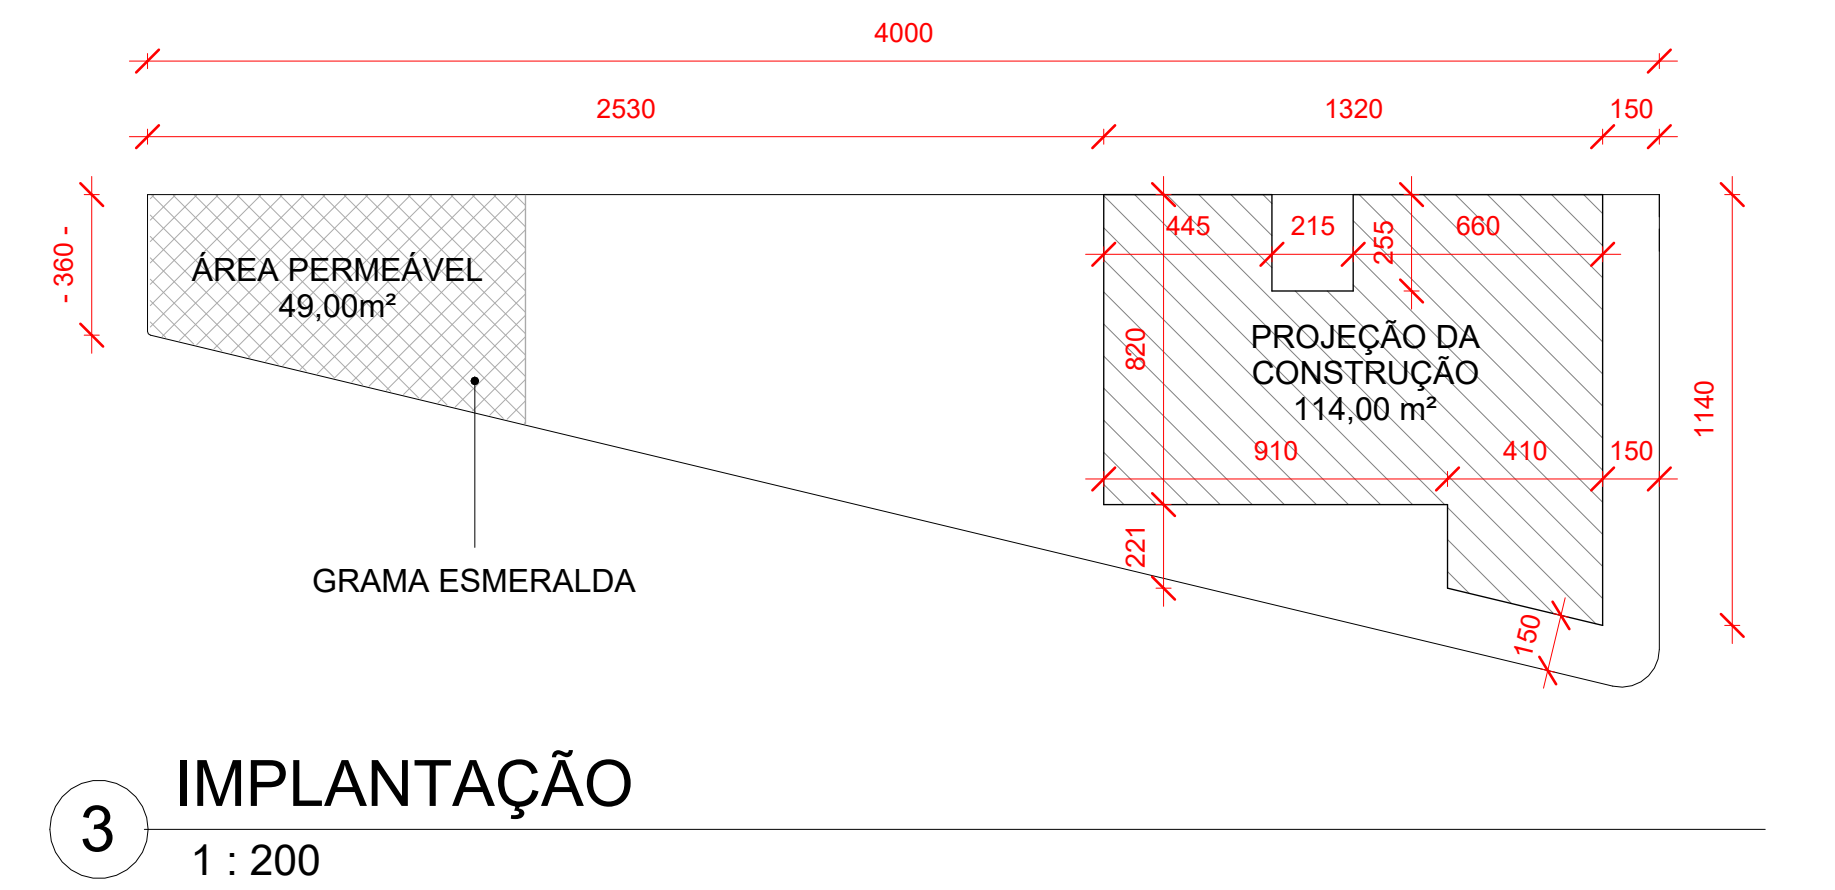



1 TERREO
1 : 50

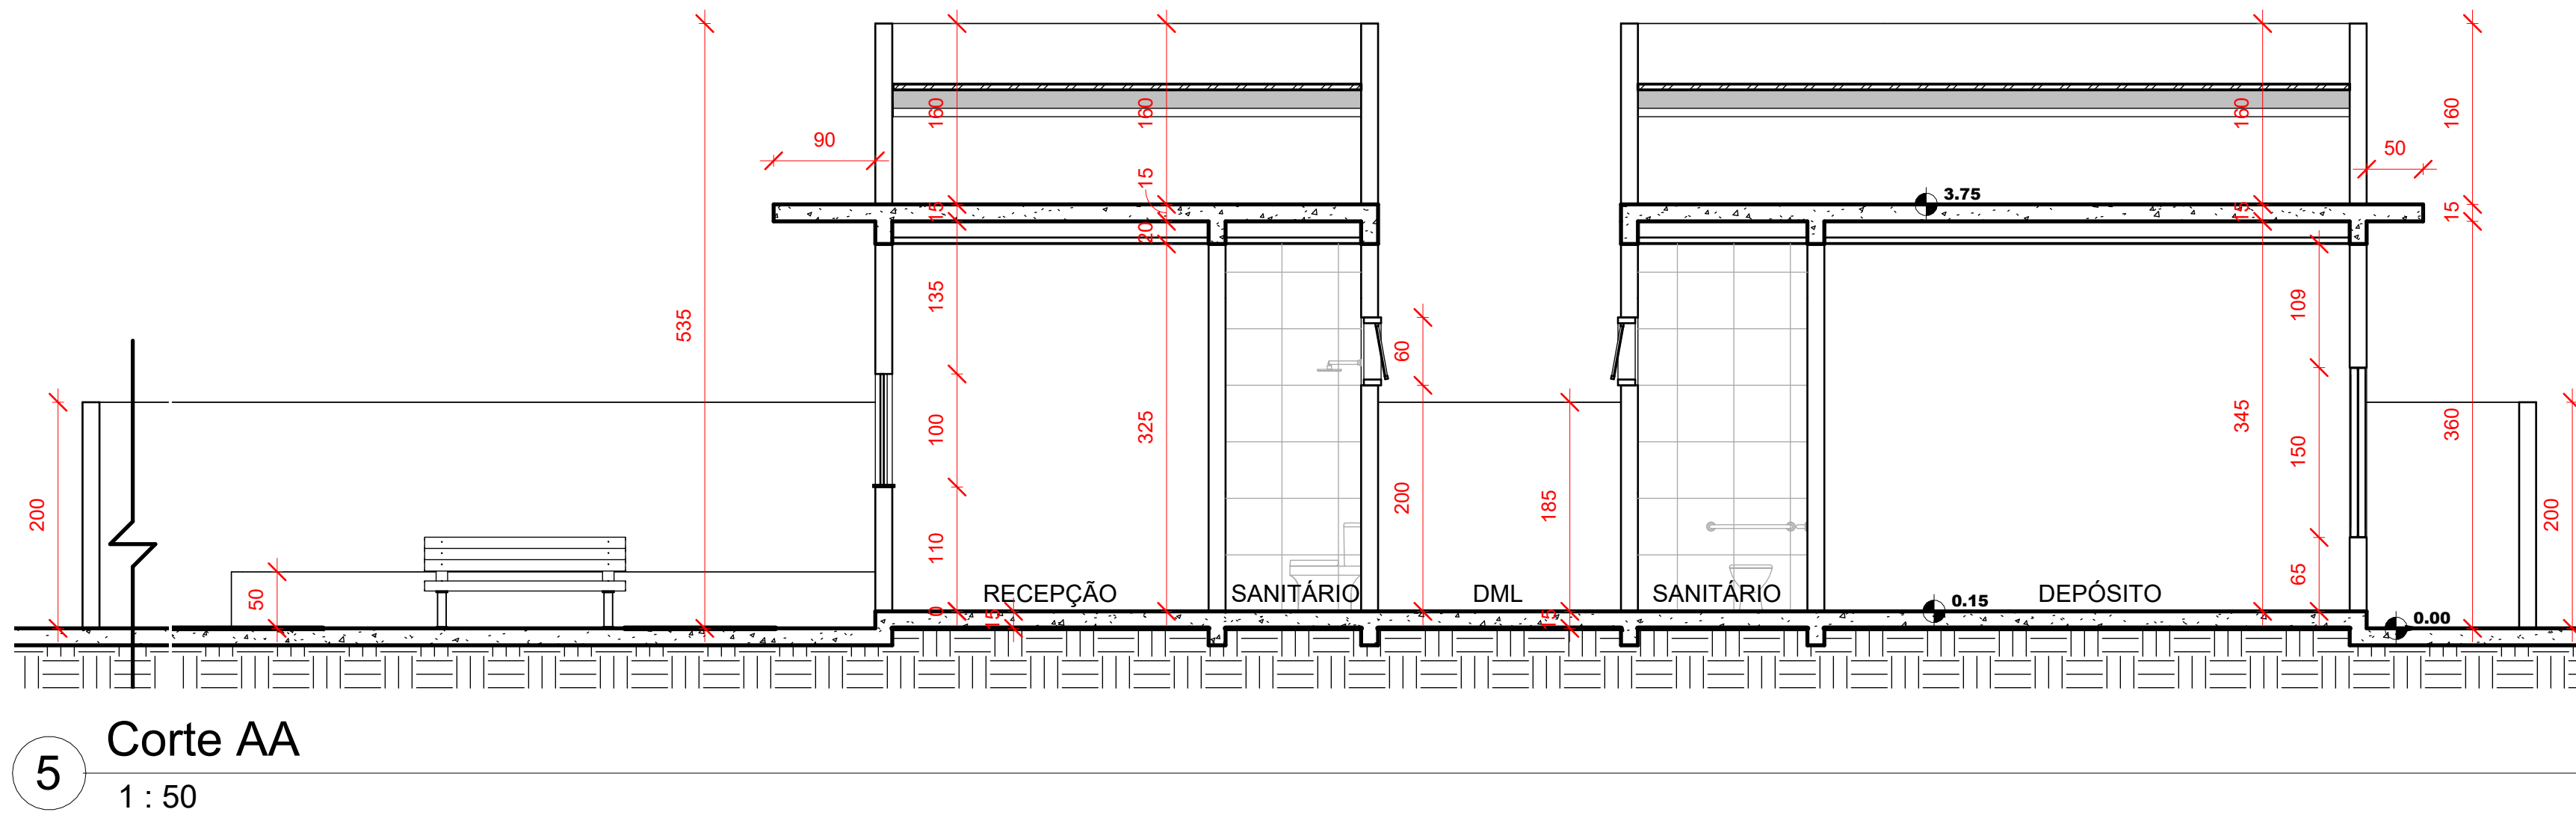

4 Corte BB
1 : 50

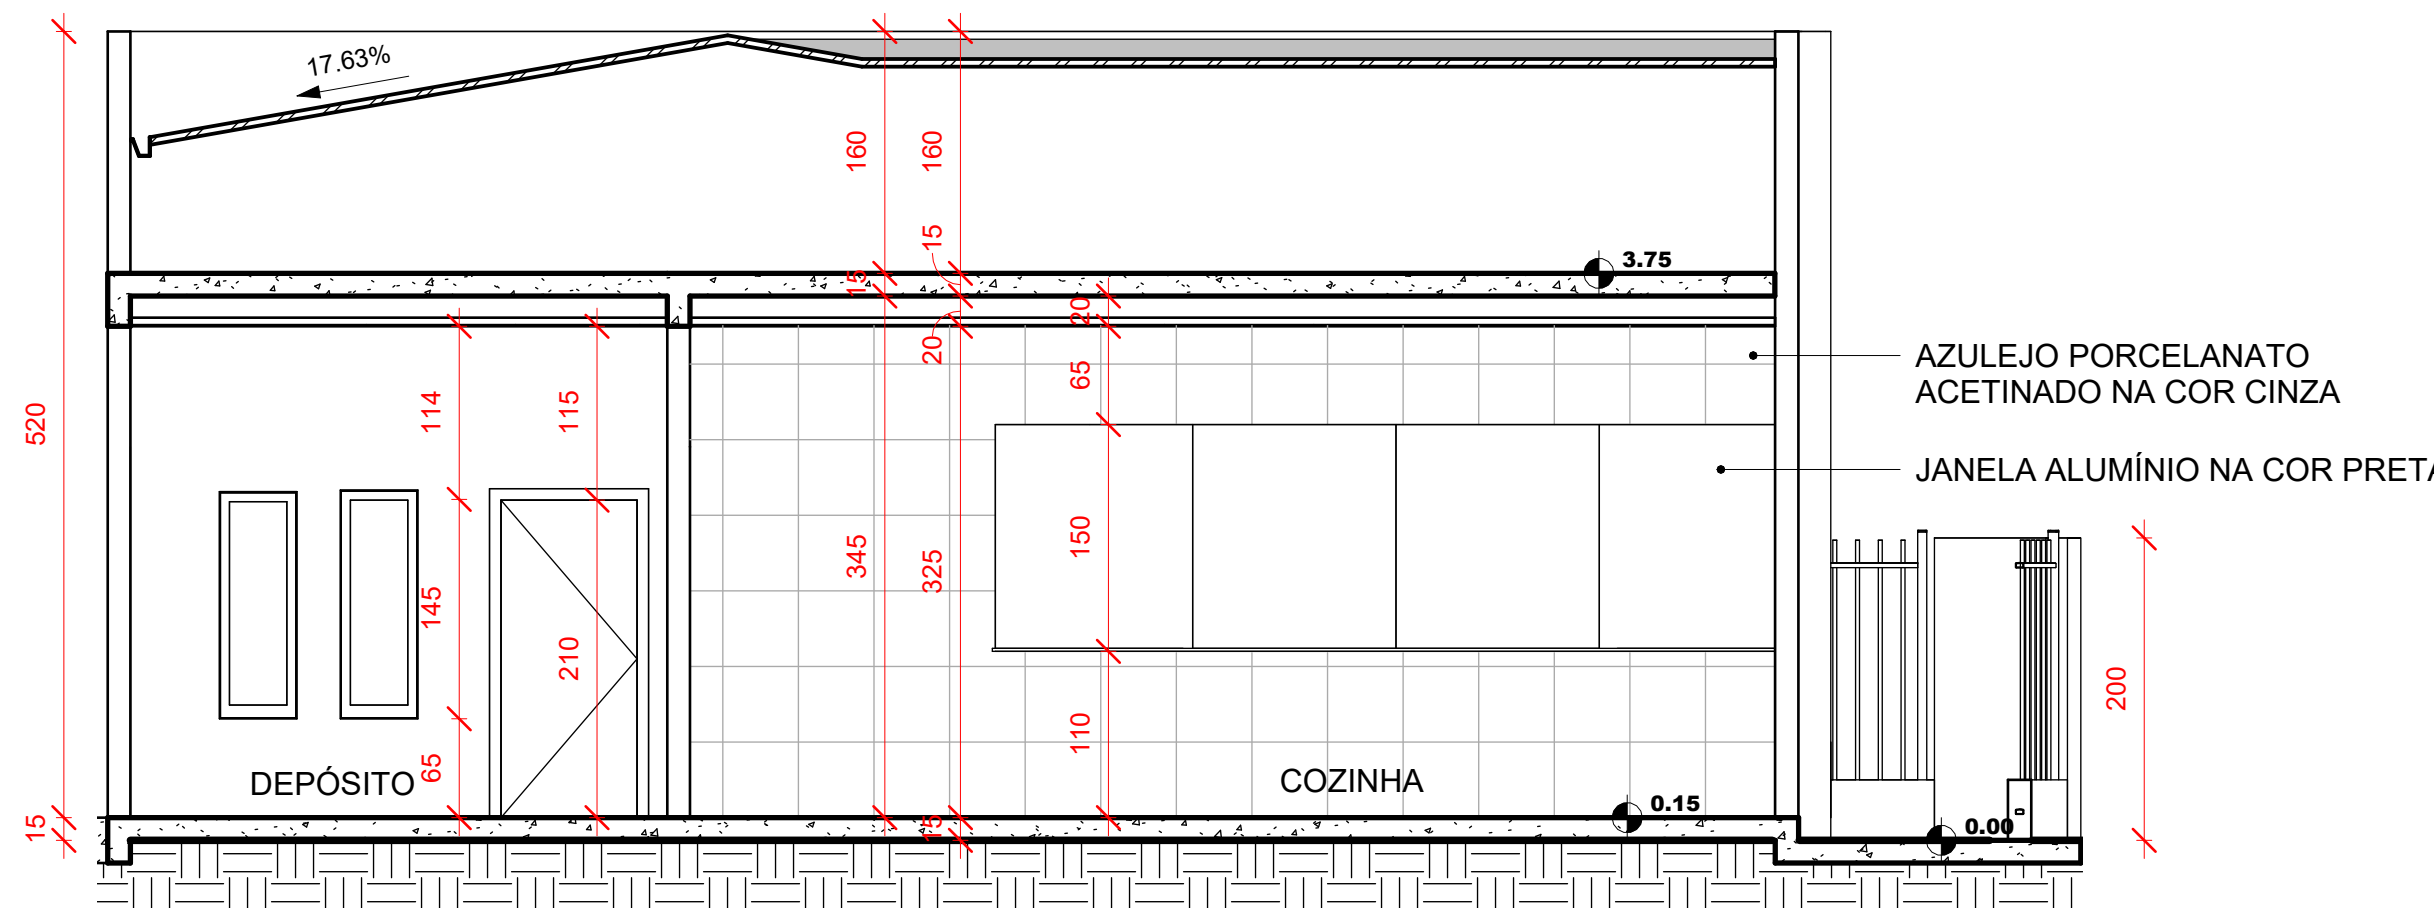

10 Corte CC
1 : 50

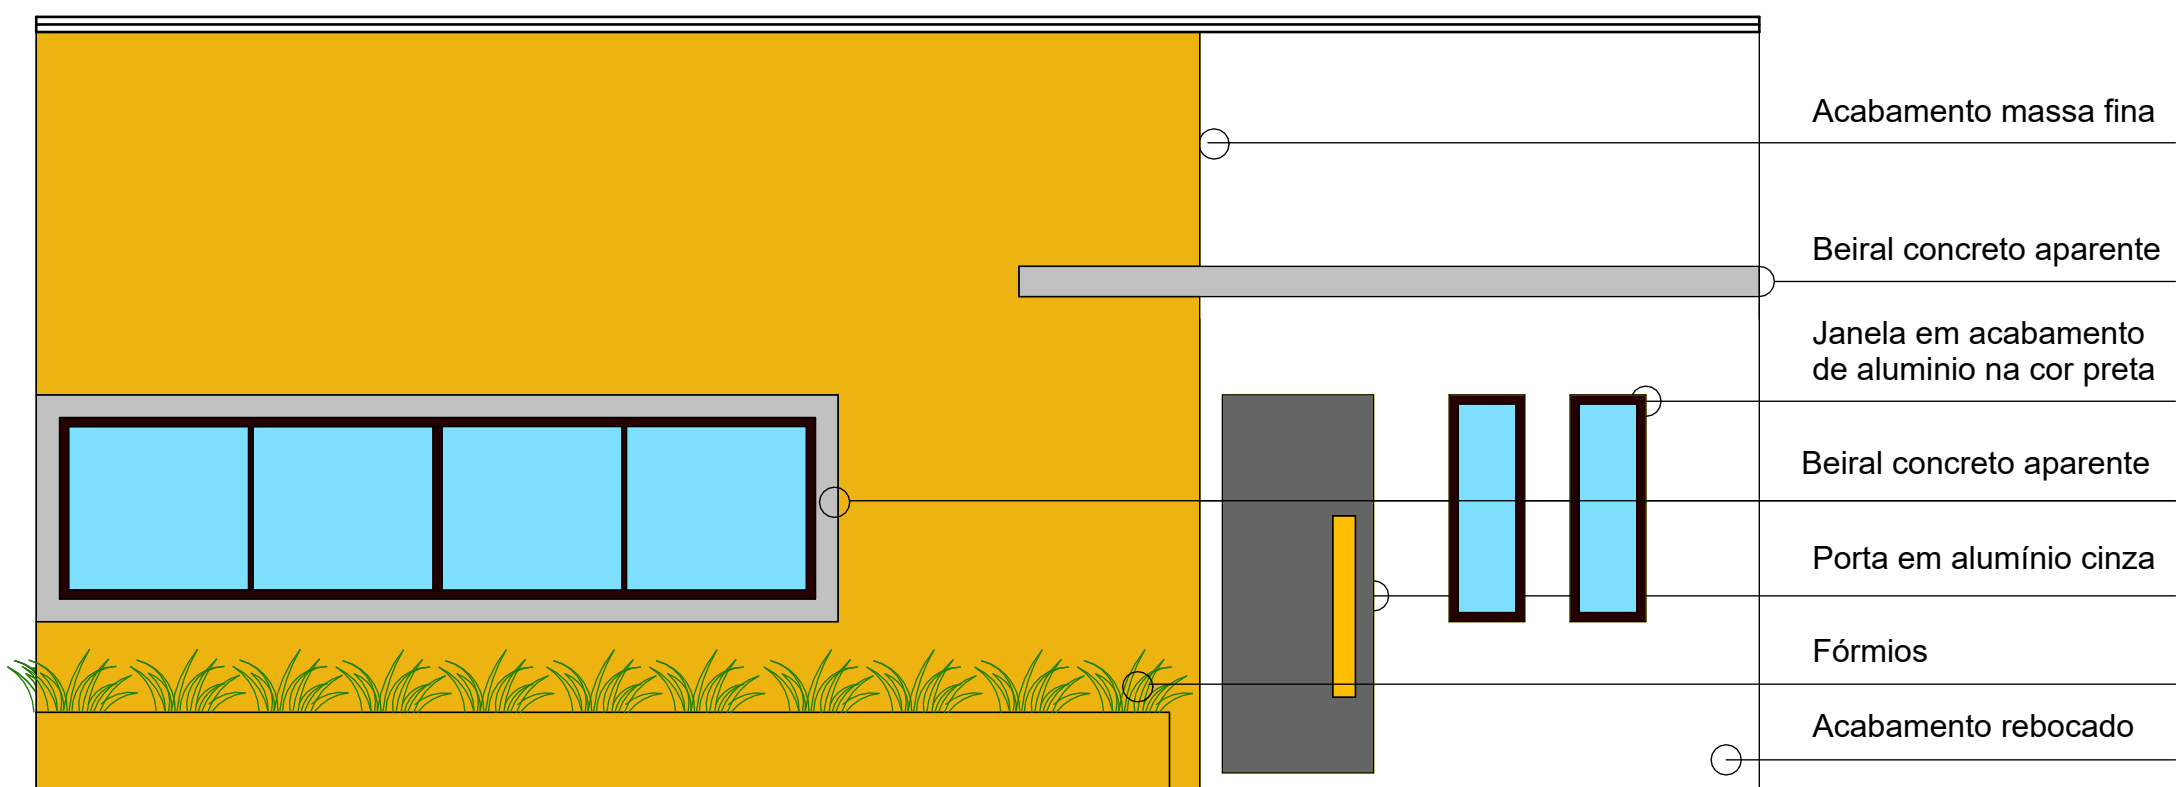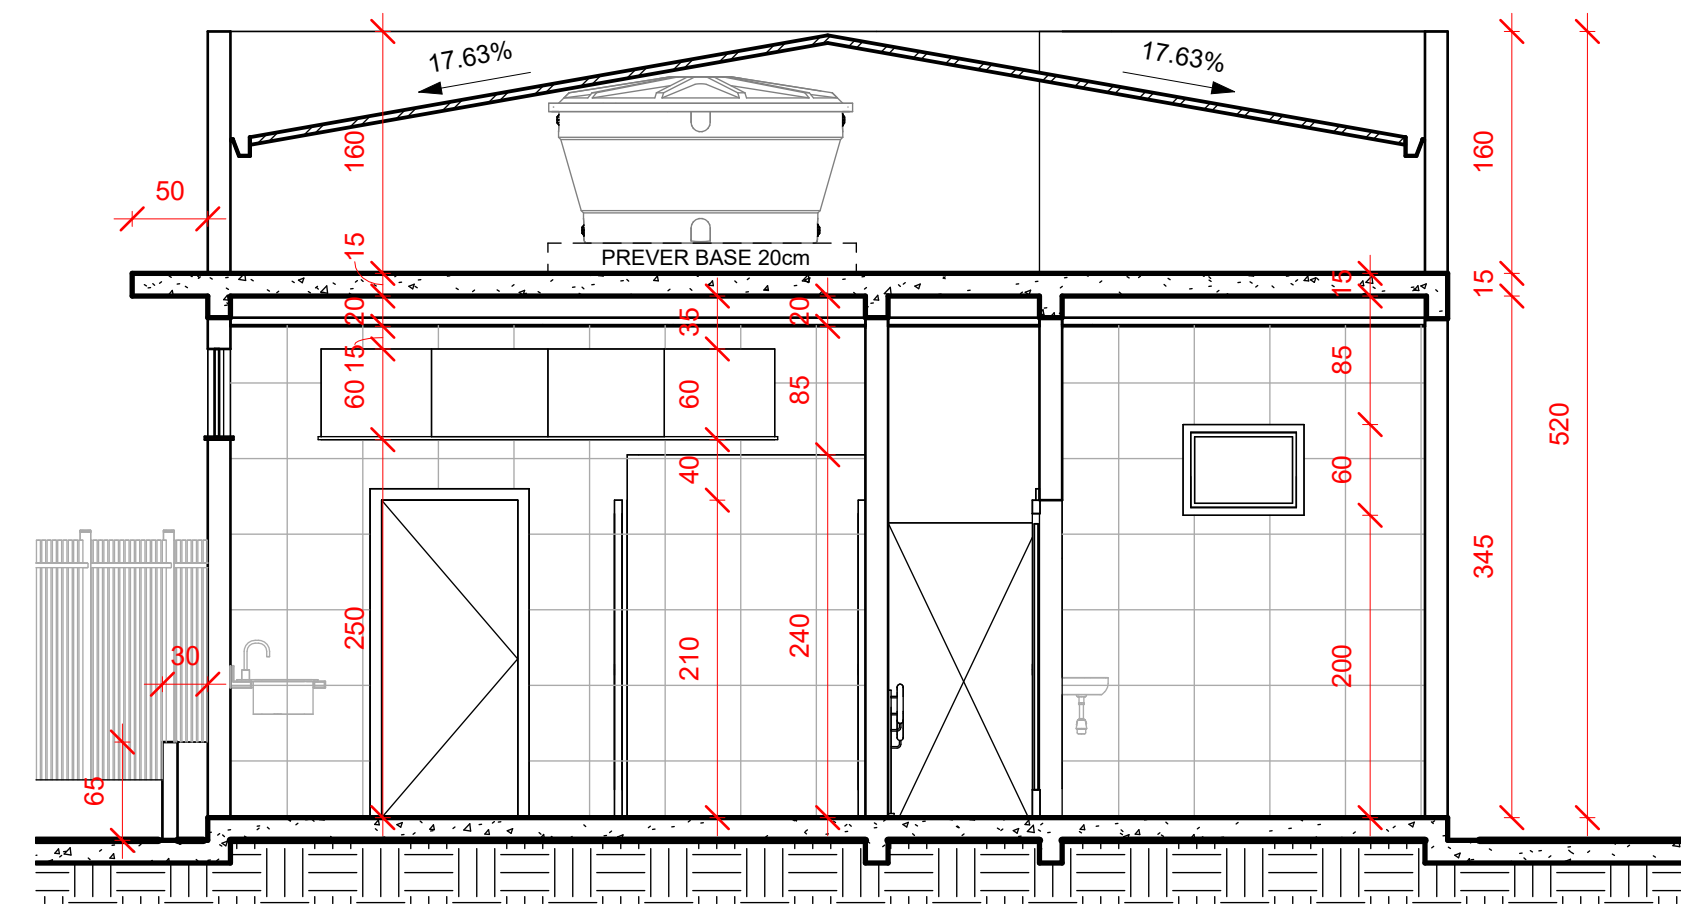

9 ISOMÉTRICO 2

