
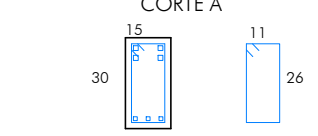


VIGAS BALDRAME DA ARQUIBANCADA

VB57 A VB75

ESCALA 1:50


VB57 (15x30)

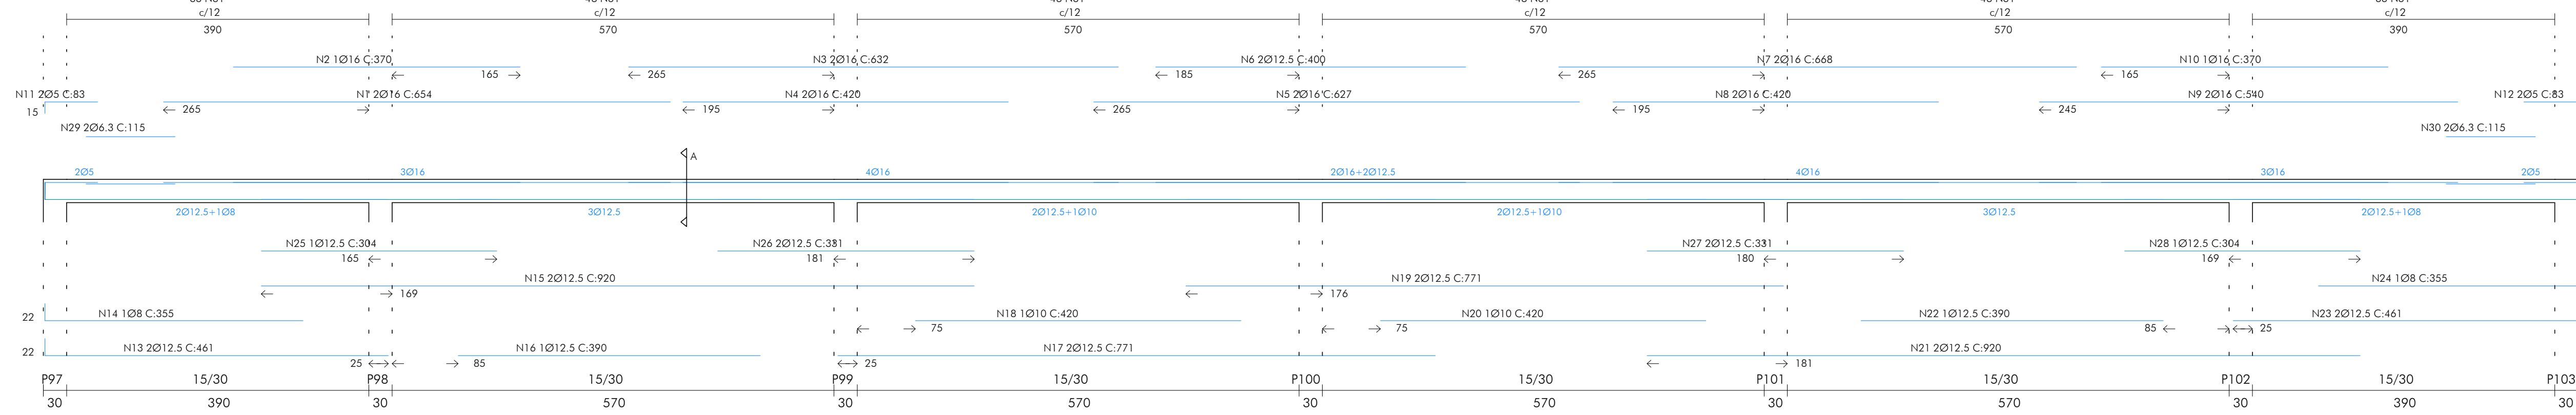

N	Ø	Q	UNI	TOTAL
1	16	2	654	1308
2	16	1	370	370
3	16	2	632	1264
4	16	2	420	840
5	16	2	627	1254
6	12.5	2	400	800
7	16	2	668	1336
8	16	2	420	840
9	16	2	540	1080
10	16	1	370	370
11	5	2	83	166
12	5	2	83	166
13	12.5	2	461	922
14	8	1	355	355
15	12.5	2	920	1840
16	12.5	1	390	390
17	12.5	2	771	1542
18	10	1	420	420
19	12.5	2	771	1542
20	10	1	420	420
21	12.5	2	920	1840
22	12.5	1	390	390
23	12.5	2	461	922
24	8	1	355	355
25	12.5	1	304	304
26	12.5	2	331	662
27	12.5	2	331	662
28	12.5	1	304	304
29	6.3	2	115	230
30	6.3	2	115	230
31	6.3	258	84	21672

ACO	Ø	TOTAL	PESO
508	5	332	1
508	6.3	22132	56
508	8	710	3
508	10	840	6
508	12.5	12120	122
508	16	8662	139


VB58 (15x30)

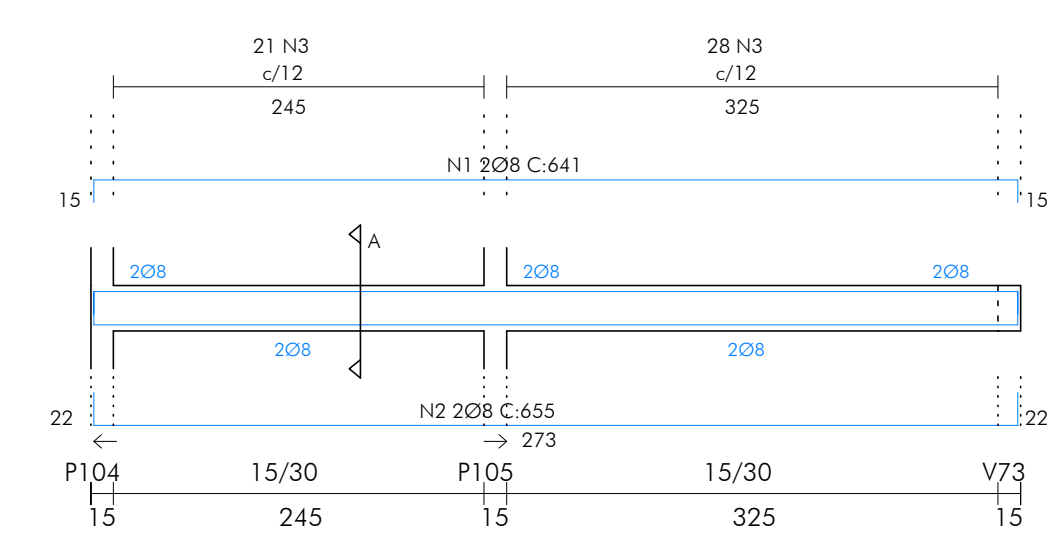

N	Ø	Q	UNI	TOTAL
1	8	2	641	1282
2	8	2	655	1310
3	5	49	82	4018

ACO	Ø	TOTAL	PESO
508	5	4018	7
508	8	2592	11


VB59 (15x30)

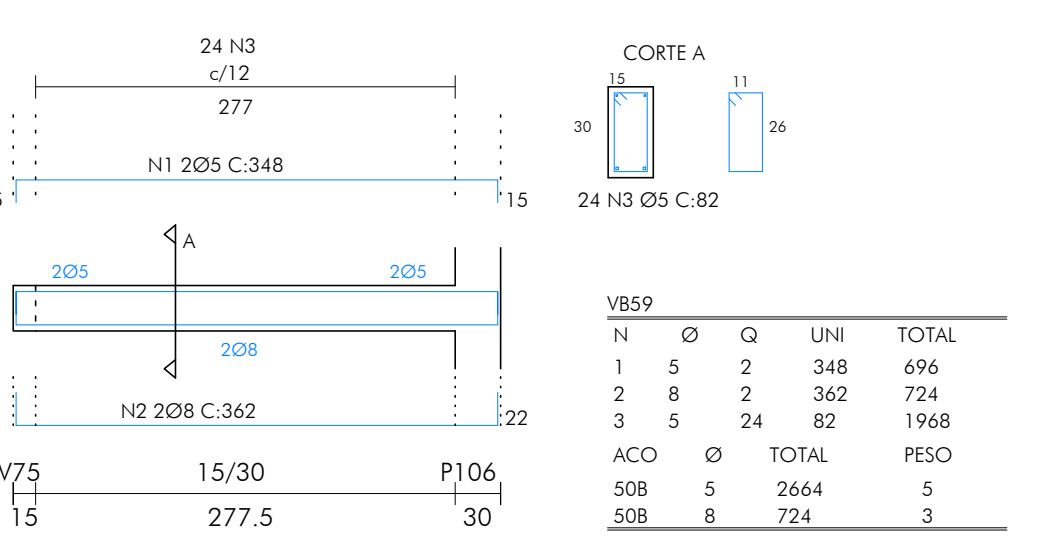

N	Ø	Q	UNI	TOTAL
1	5	2	348	696
2	8	2	362	724
3	5	24	82	1968

ACO	Ø	TOTAL	PESO
508	5	2664	5
508	8	724	3


VB60 (15x30)

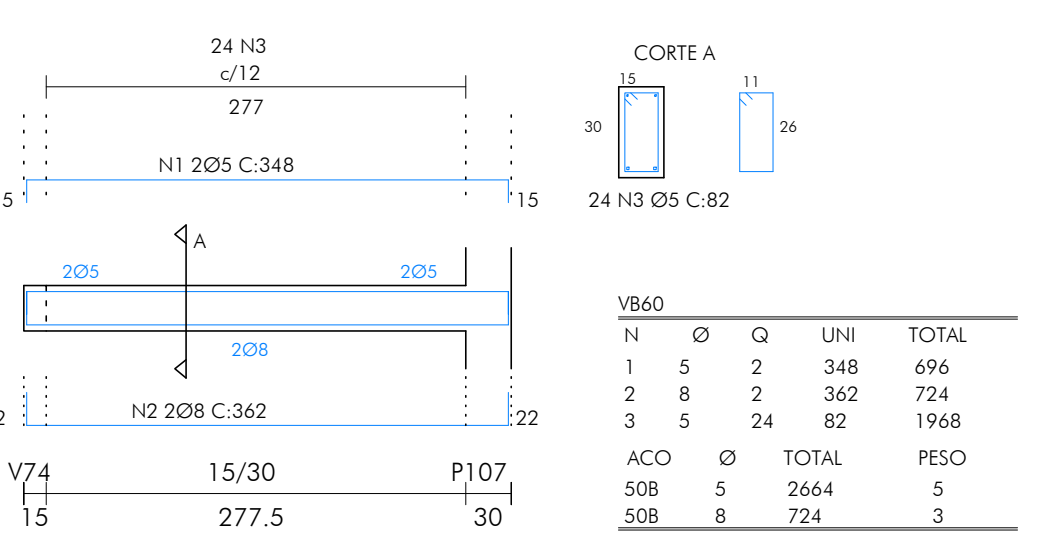

N	Ø	Q	UNI	TOTAL
1	5	2	348	696
2	8	2	362	724
3	5	24	82	1968

ACO	Ø	TOTAL	PESO
508	5	2664	5
508	8	724	3


VB61 (20x30)

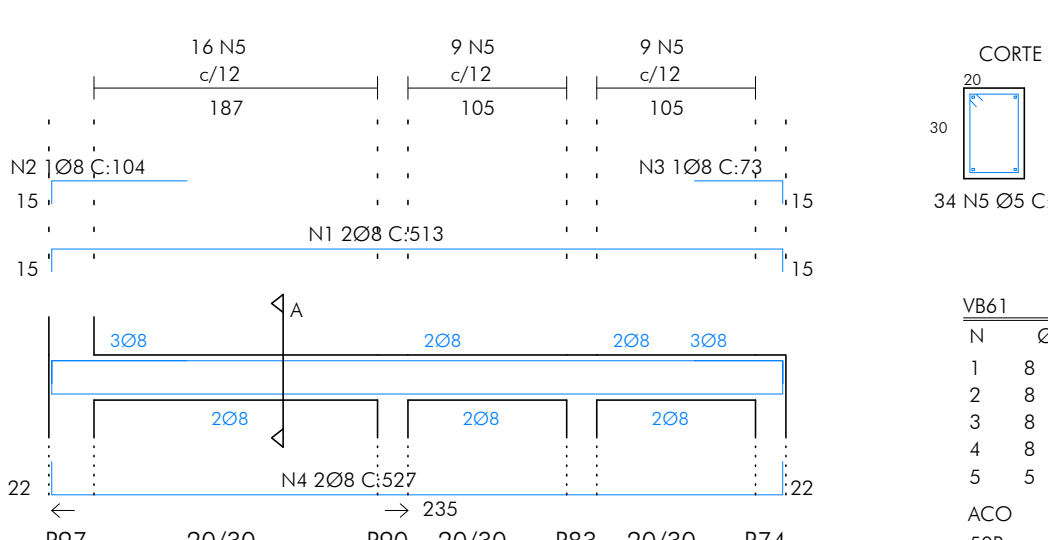

N	Ø	Q	UNI	TOTAL
1	8	2	513	1026
2	8	2	104	104
3	8	1	73	73
4	8	2	527	1054
5	5	34	92	3128

ACO	Ø	TOTAL	PESO
508	5	3128	6
508	8	2257	10


VB62 (15x30)

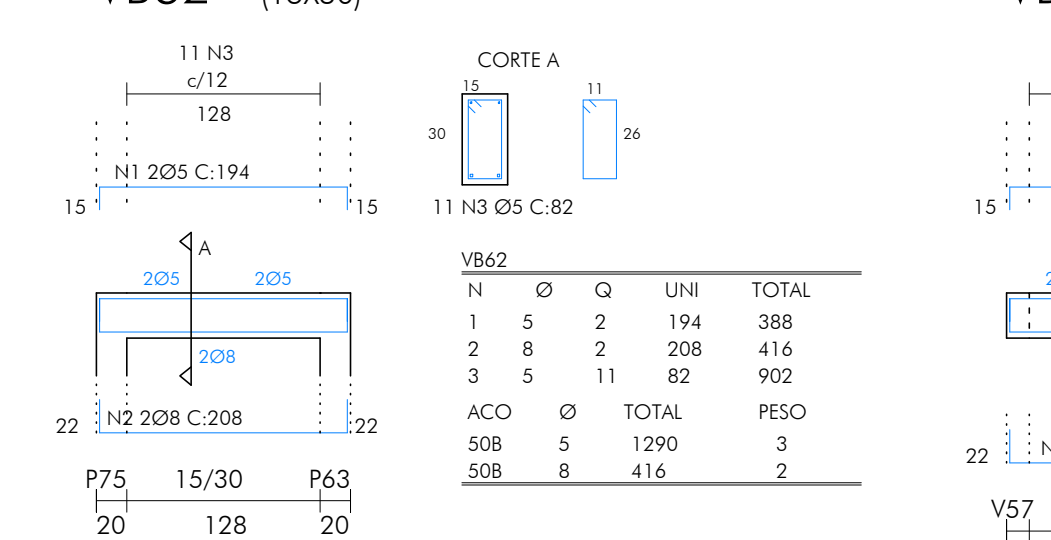

N	Ø	Q	UNI	TOTAL
1	5	2	194	388
2	8	2	208	416
3	5	11	82	902

ACO	Ø	TOTAL	PESO
508	5	1290	3
508	8	416	2


VB63 (15x30)

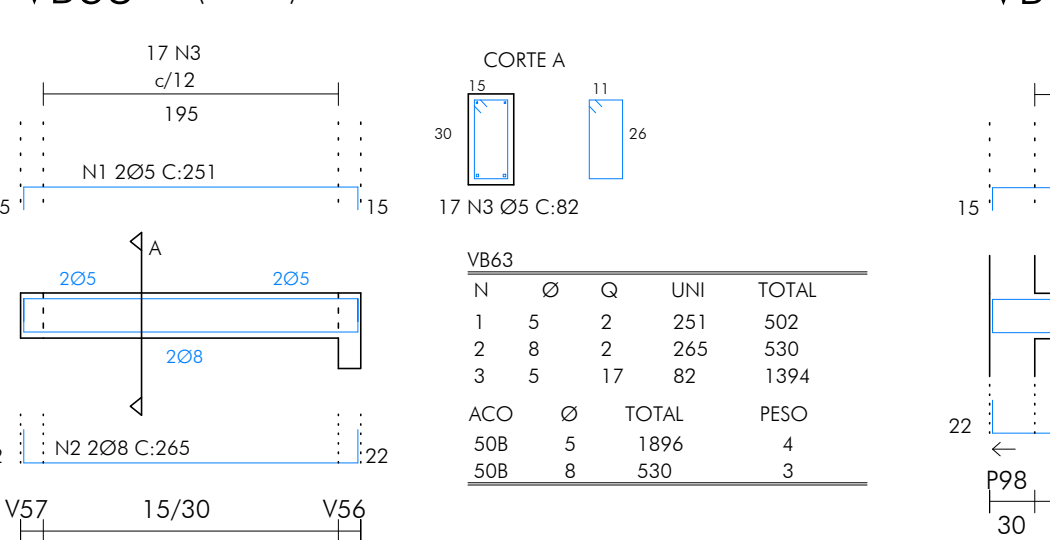

N	Ø	Q	UNI	TOTAL
1	5	2	251	502
2	8	2	265	530
3	5	17	82	1394

ACO	Ø	TOTAL	PESO
508	5	1896	4
508	8	530	3


VB64 (15x30)

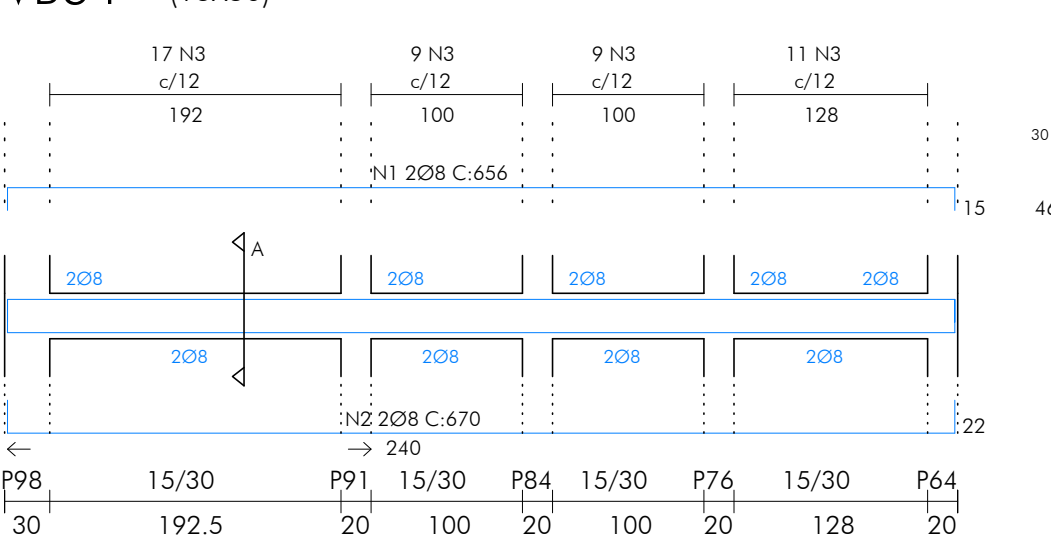

N	Ø	Q	UNI	TOTAL
1	8	2	656	1312
2	8	2	670	1340
3	5	46	82	3772

ACO	Ø	TOTAL	PESO
508	5	3772	7
508	8	2652	11


VB65 (15x30)

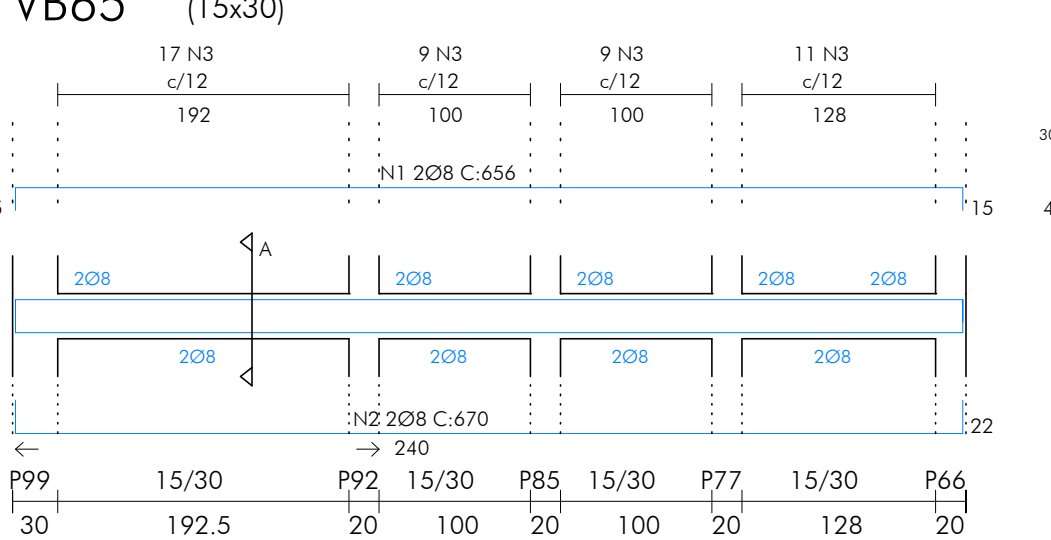

N	Ø	Q	UNI	TOTAL
1	8	2	656	1312
2	8	2	670	1340
3	5	46	82	3772

ACO	Ø	TOTAL	PESO
508	5	3772	7
508	8	2652	11


VB69 (15x30)

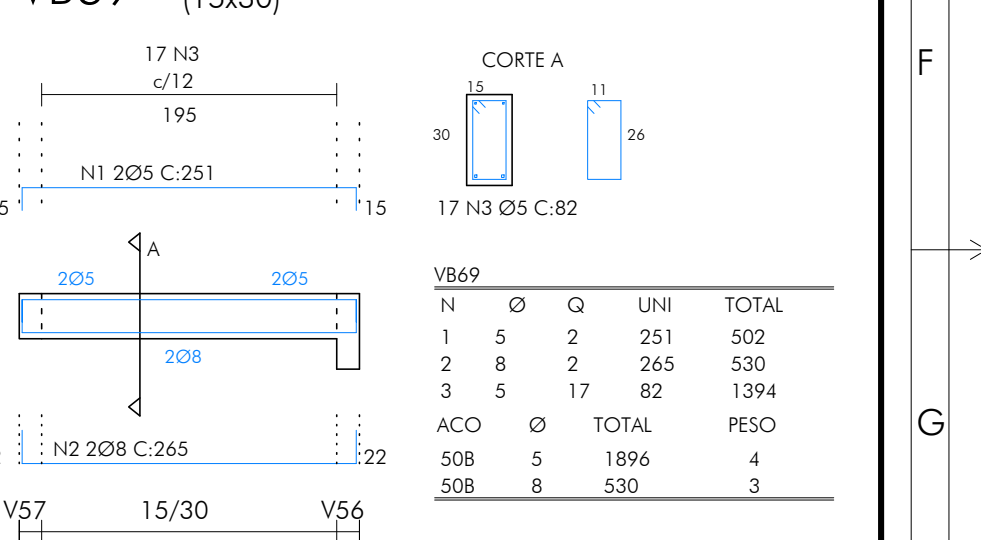

N	Ø	Q	UNI	TOTAL
1	5	2	251	502
2	8	2	265	530
3	5	17	82	1394

ACO	Ø	TOTAL	PESO
508	5	1896	4
508	8	530	3


VB66 (15x30)

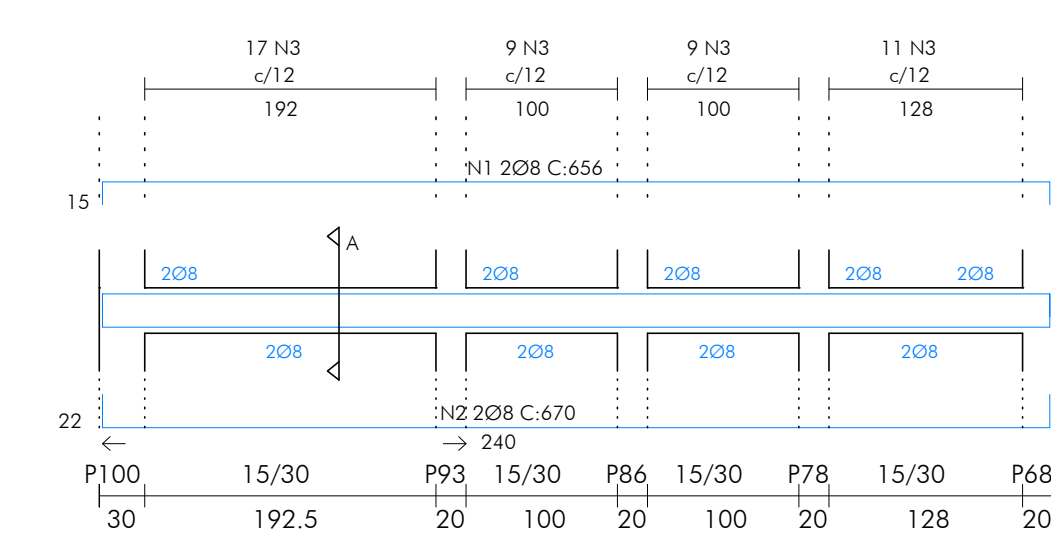

N	Ø	Q	UNI	TOTAL
1	8	2	656	1312
2	8	2	670	1340
3	5	46	82	3772

ACO	Ø	TOTAL	PESO
508	5	3772	7
508	8	2652	11


VB67 (15x30)

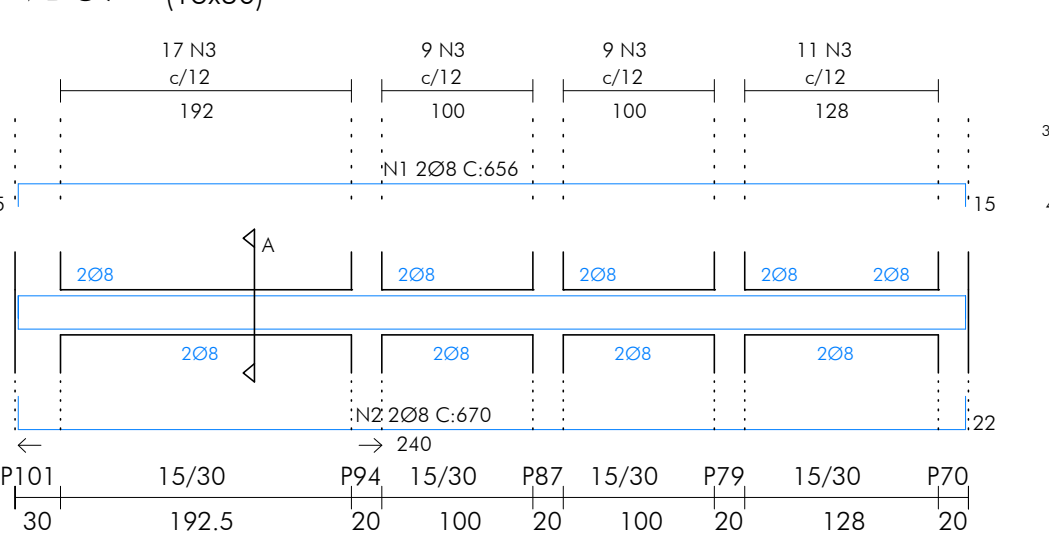

N	Ø	Q	UNI	TOTAL
1	8	2	656	1312
2	8	2	670	1340
3	5	46	82	3772

ACO	Ø	TOTAL	PESO
508	5	3772	7
508	8	2652	11


VB68 (15x30)

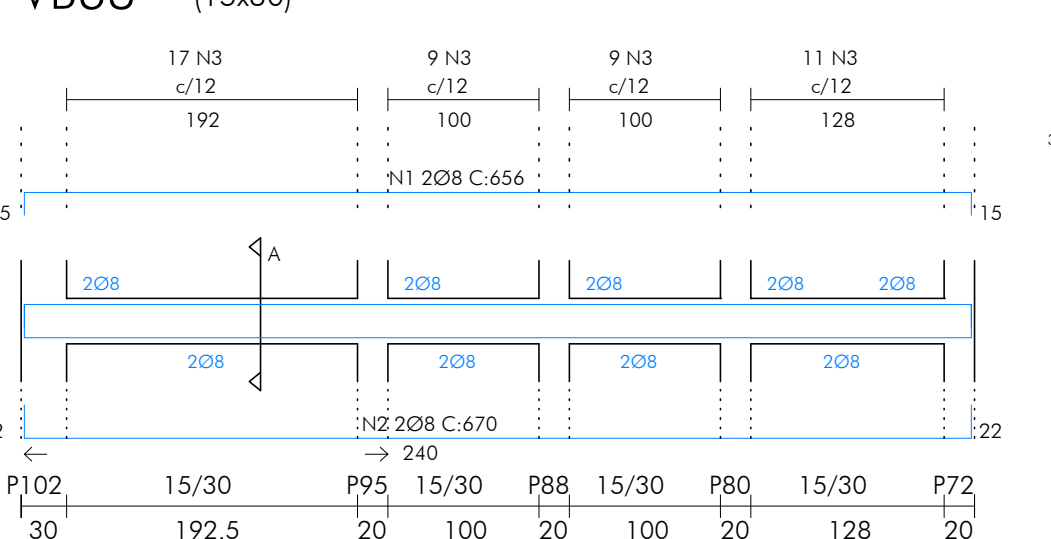

N	Ø	Q	UNI	TOTAL
1	8	2	656	1312
2	8	2	670	1340
3	5	46	82	3772

ACO	Ø	TOTAL	PESO
508	5	3772	7
508	8	2652	11


VB70 (15x30)

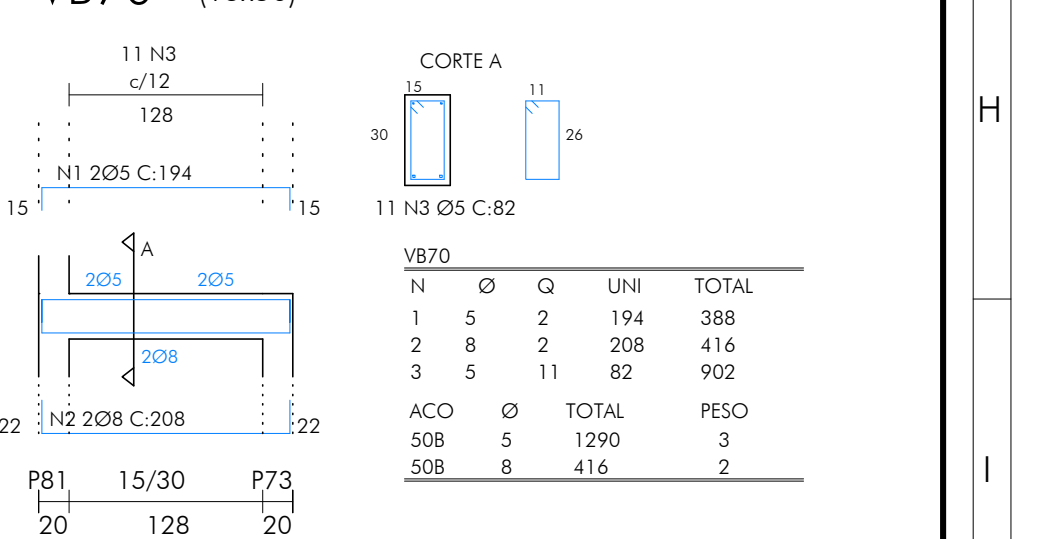

N	Ø	Q	UNI	TOTAL
1	5	2	194	388
2	8	2	208	416
3	5	11	82	902

ACO	Ø	TOTAL	PESO
508	5	1290	3
508	8	416	2


VB71 (20x30)

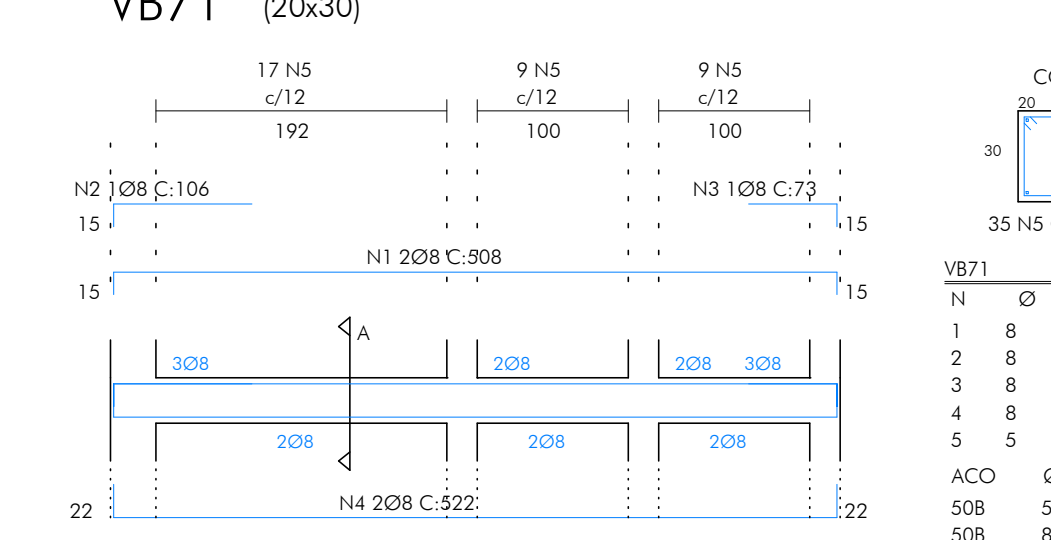

N	Ø	Q	UNI	TOTAL
1	8	2	508	1016
2	8	1	106	106
3	8	1	73	73
4	8	2	522	1044
5	5	35	92	3220

ACO	Ø	TOTAL	PESO
508	5	3220	6
508	8	2239	9


VB72 (15x30)

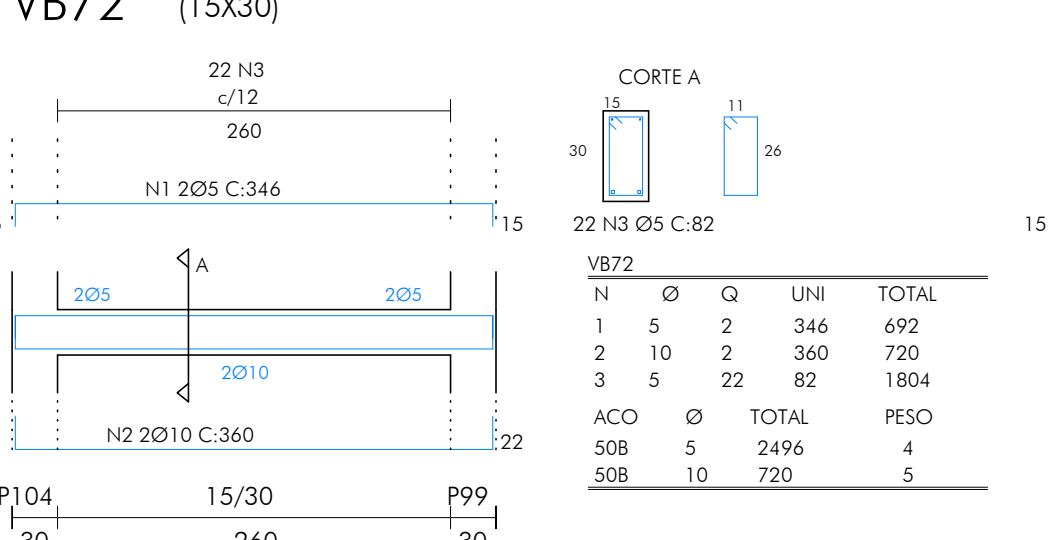

N	Ø	Q	UNI	TOTAL
1	5	2	346	692
2	10	2	360	720
3	5	22	82	1804

ACO	Ø	TOTAL	PESO
508	5	2496	4
508	10	720	5

VB73 (15x30)

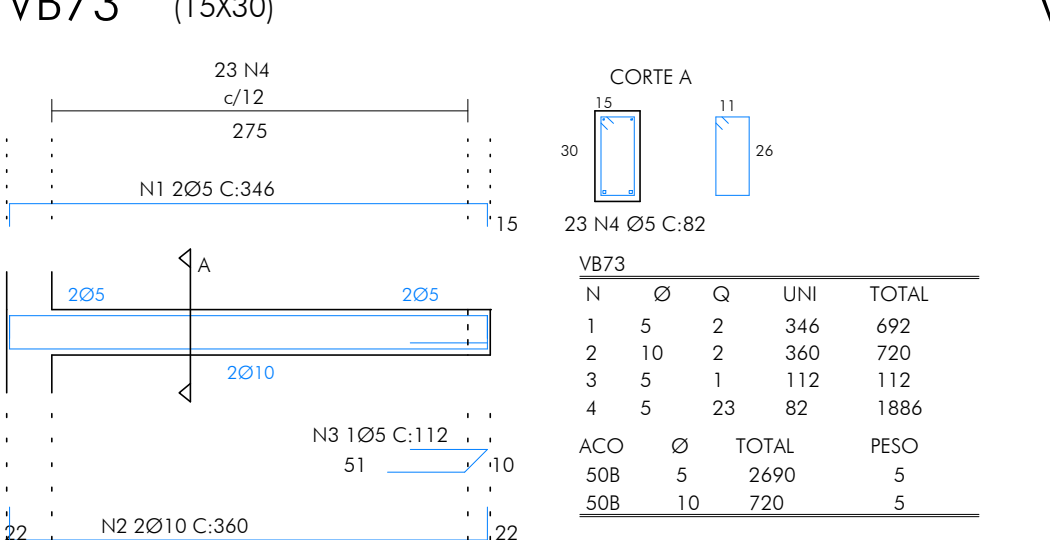

	205	
		208
		N2 208 C:511
P108		15/30
30		411.5