


PROJETO ESTRUTURAL


Escala Indica

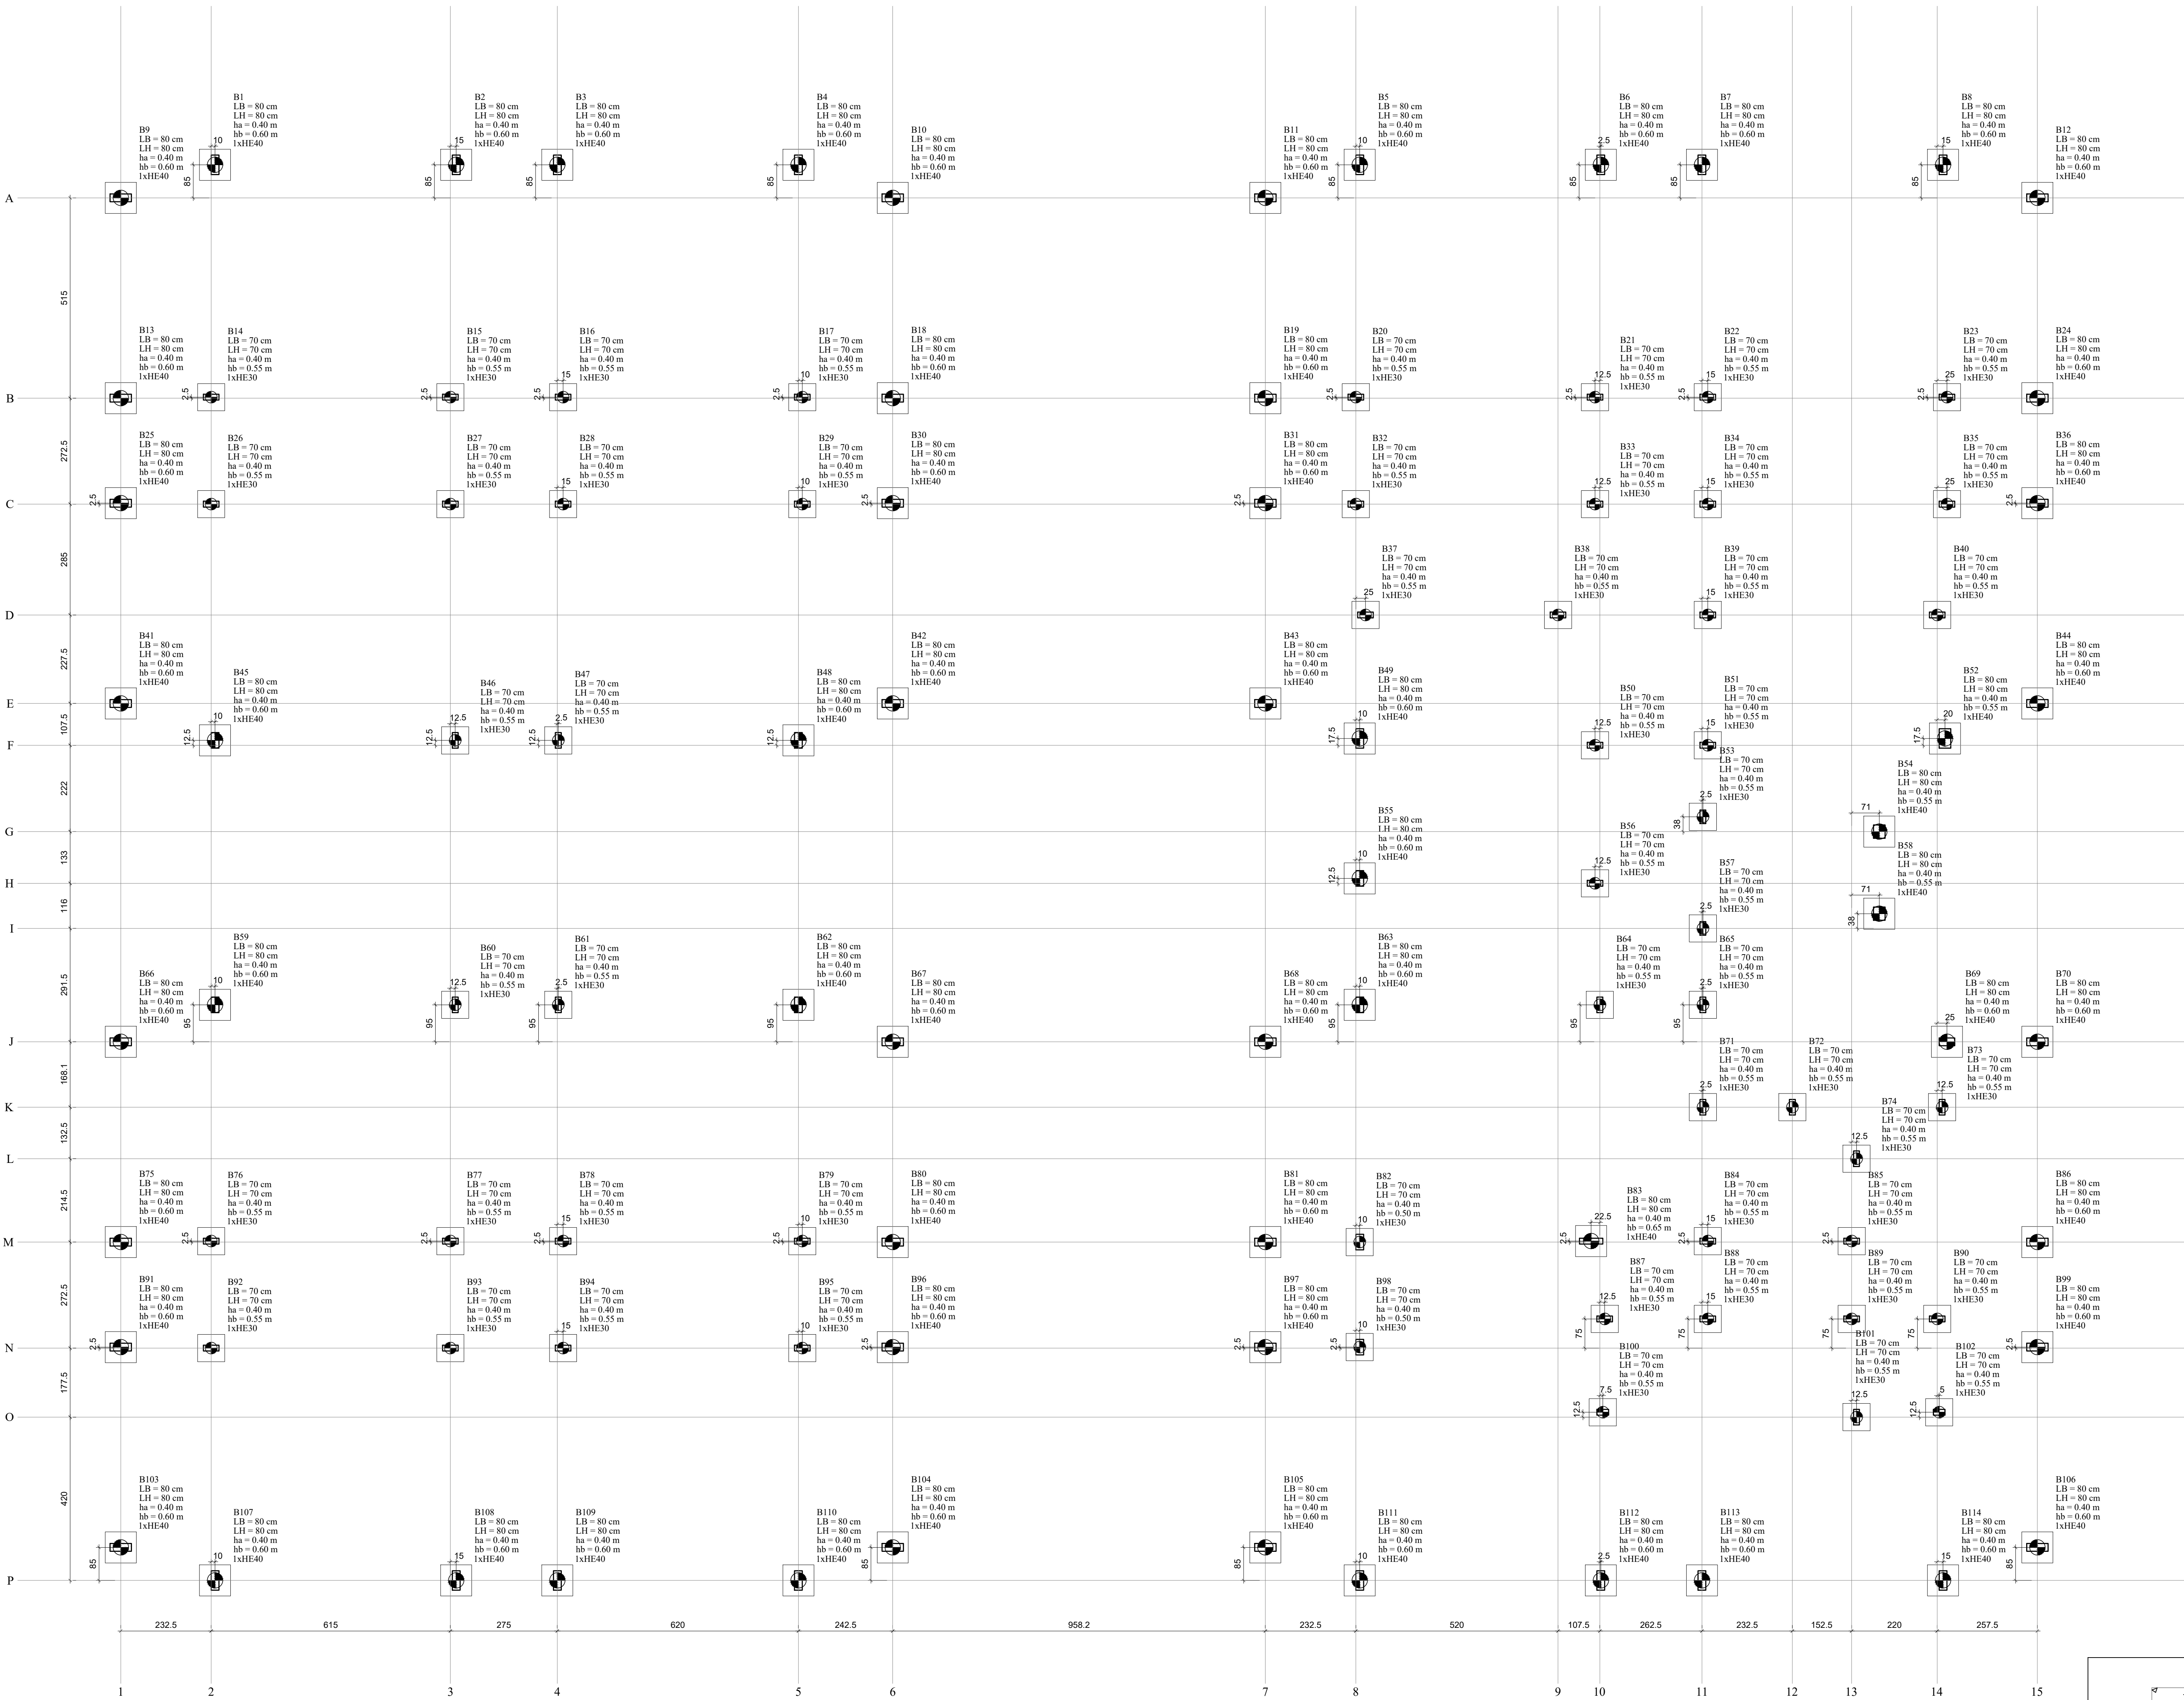

Planta de locação das estacas


Escala 1:75

B1-B2-B3-B4-B5-B6-B7-B8-B9
B10-B11-B12-B13-B14-B15
B16-B17-B18-B19-B20-B21
B22-B23-B24-B25-B26-B27
B28-B29-B30-B31-B32-B33
B34-B35-B36-B37-B38-B39
B40-B41-B42-B43-B44-B45
B46-B47-B48-B49-B50-B51
B52-B53-B54-B55-B56-B57
B58-B59-B60-B61-B62-B63
B64-B65-B66-B67-B68-B69
B70-B71-B72-B73-B74-B75
B76-B77-B78-B79-B80-B81
B82-B83-B84-B85-B86-B87
B88-B89-B90-B91-B92-B93
B94-B95-B96-B97-B98-B99
B100-B101-B102-B103-B104
B105-B106-B107-B108-B109
B110-B111-B112-B113-B114

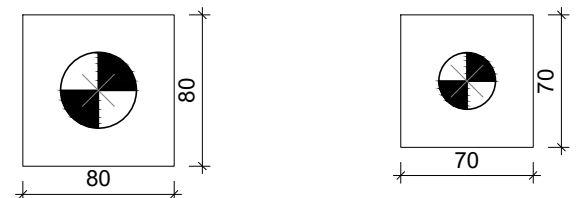

Legenda dos blocos

Escala 1:40

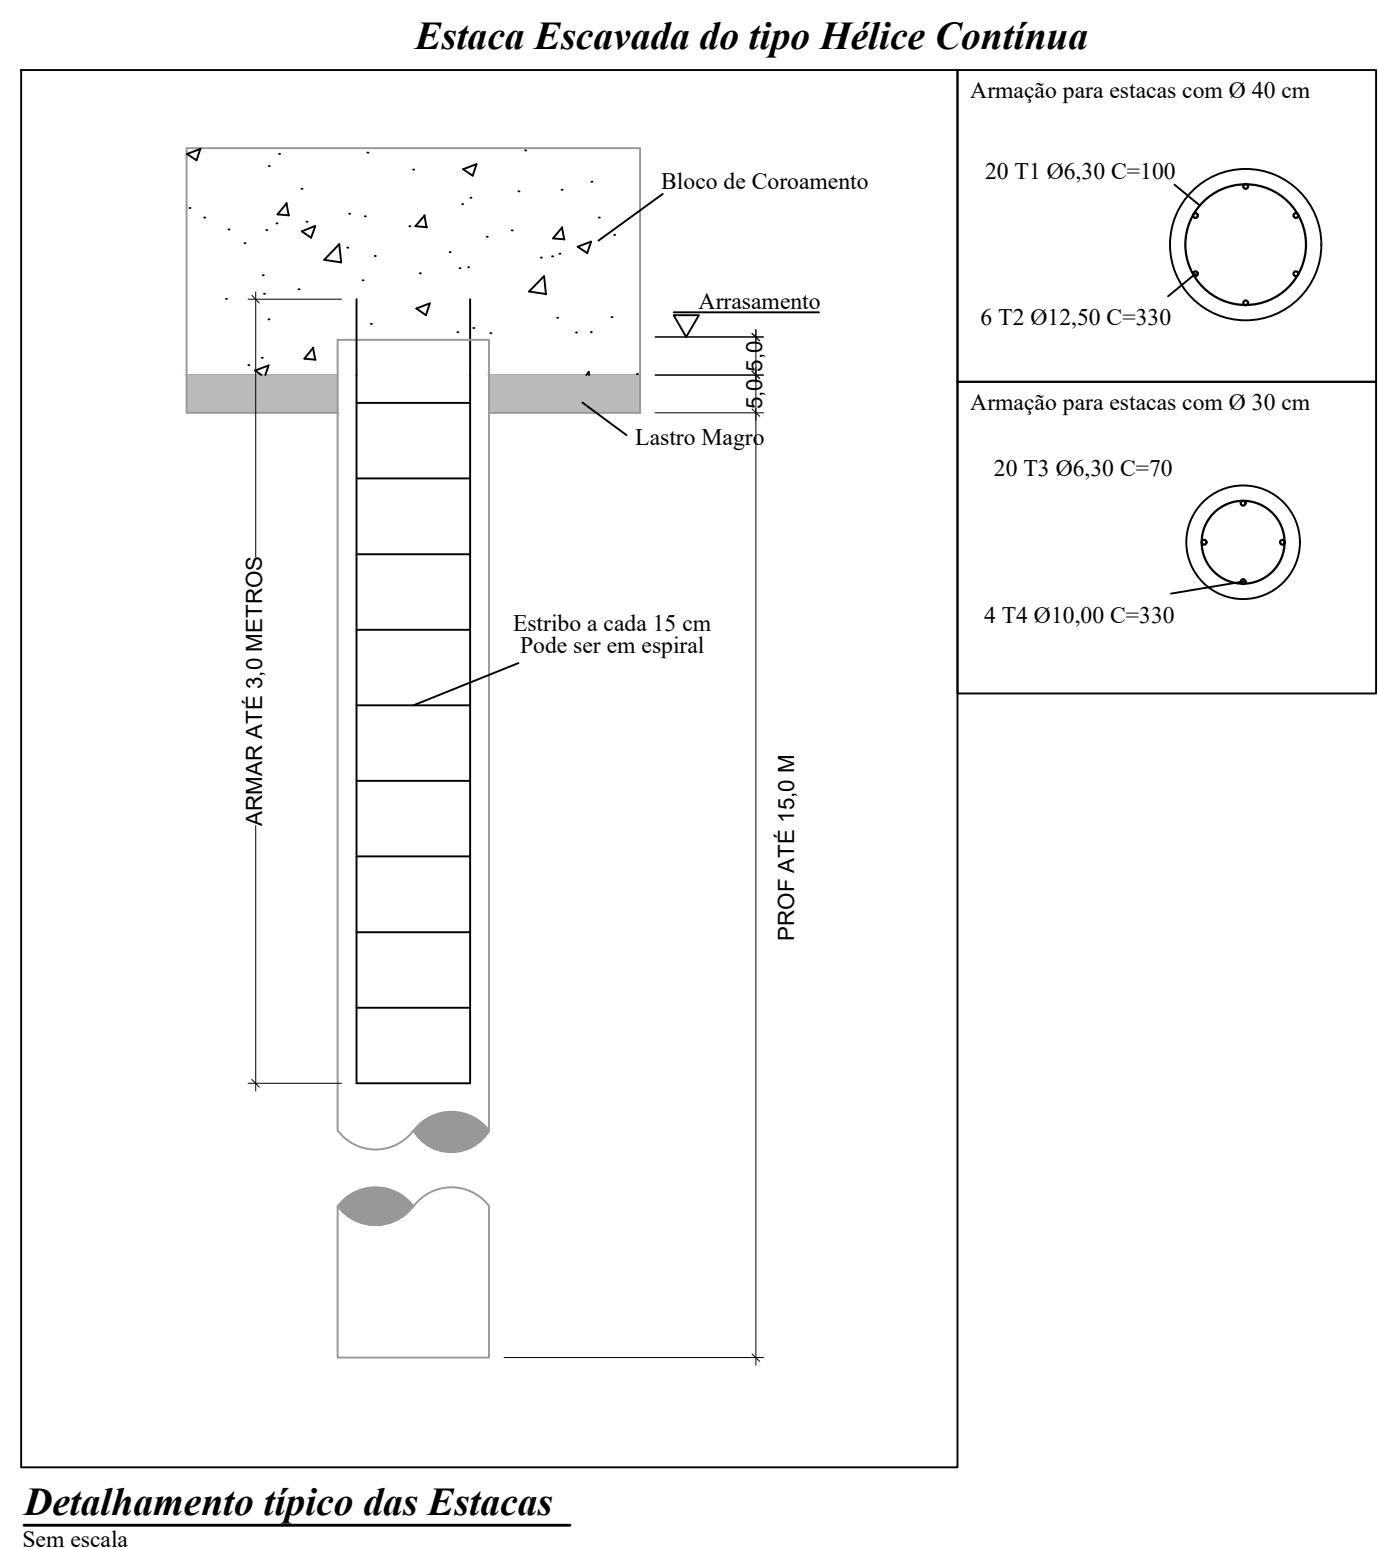

Detalhamento típico das Estacas

Sem escala

Pilar	Carga Máx.	Fundação	Bloco
Nome	(kN)	Nome	ne
P1	120	B1	1
P2	120	B2	1
P3	136	B3	1
P4	127	B4	1
P5	126	B5	1
P6	129	B6	1
P7	130	B7	1
P8	126	B8	1
P9	83	B9	1
P10	83	B10	1
P11	83	B11	1
P12	83	B12	1
P13	86	B13	1
P14	102	B14	1
P15	113	B15	1
P16	113	B16	1
P17	102	B17	1
P18	86	B18	1
P19	86	B19	1
P20	111	B20	1
P21	116	B21	1
P22	114	B22	1
P23	107	B23	1
P24	85	B24	1
P25	88	B25	1
P26	102	B26	1
P27	106	B27	1
P28	106	B28	1
P29	102	B29	1
P30	88	B30	1
P31	88	B31	1
P32	87	B32	1
P33	94	B33	1
P34	102	B34	1
P35	113	B35	1
P36	89	B36	1
P37	98	B37	1
P38	135	B38	1
P39	96	B39	1
P40	90	B40	1
P41	83	B41	1
P42	83	B42	1
P43	84	B43	1
P44	80	B44	1
P45	77	B45	1
P46	142	B46	1
P47	142	B47	1
P48	171	B48	1
P49	131	B49	1
P50	84	B50	1
P51	79	B51	1
P52	105	B52	1
P53	35	B53	1
P54	108	B54	1
P55	102	B55	1
P56	69	B56	1
P57	44	B57	1
P58	102	B58	1
P59	171	B59	1
P60	141	B60	1
P61	141	B61	1
P62	171	B62	1
P63	143	B63	1
P64	120	B64	1
P65	100	B65	1
P66	83	B66	1
P67	83	B67	1
P68	79	B68	1
P69	80	B69	1
P70	83	B70	1
P71	77	B71	1
P72	102	B72	1
P73	82	B73	1
P74	60	B74	1
P75	88	B75	1
P76	105	B76	1
P77	131	B77	1
P78	123	B78	1
P79	105	B79	1
P80	88	B80	1
P81	87	B81	1
P82	71	B82	1
P83	114	B83	1
P84	87	B84	1
P85	73	B85	1
P86	87	B86	1
P87	20	B87	1
P88	121	B88	1
P89	70	B89	1
P90	79	B90	1
P91	86	B91	1
P92	100	B92	1
P93	132	B93	1
P94	132	B94	1
P95	100	B95	1
P96	86	B96	1
P97	86	B97	1
P98	70	B98	1
P99	86	B99	1
P100	75	B100	1
P101	83	B101	1
P102	65	B102	1
P103	83	B103	1
P104	83	B104	1
P105	83	B105	1
P106	82	B106	1
P107	127	B107	1
P108	136	B108	1
P109	136	B109	1
P110	127	B110	1
P111	126	B111	1
P112	119	B112	1
P113	143	B113	1
P114	127	B114	1

Simbologia	Estacas	Quantidade
	HE30 30,00	54
	HE40 40,00	60

