



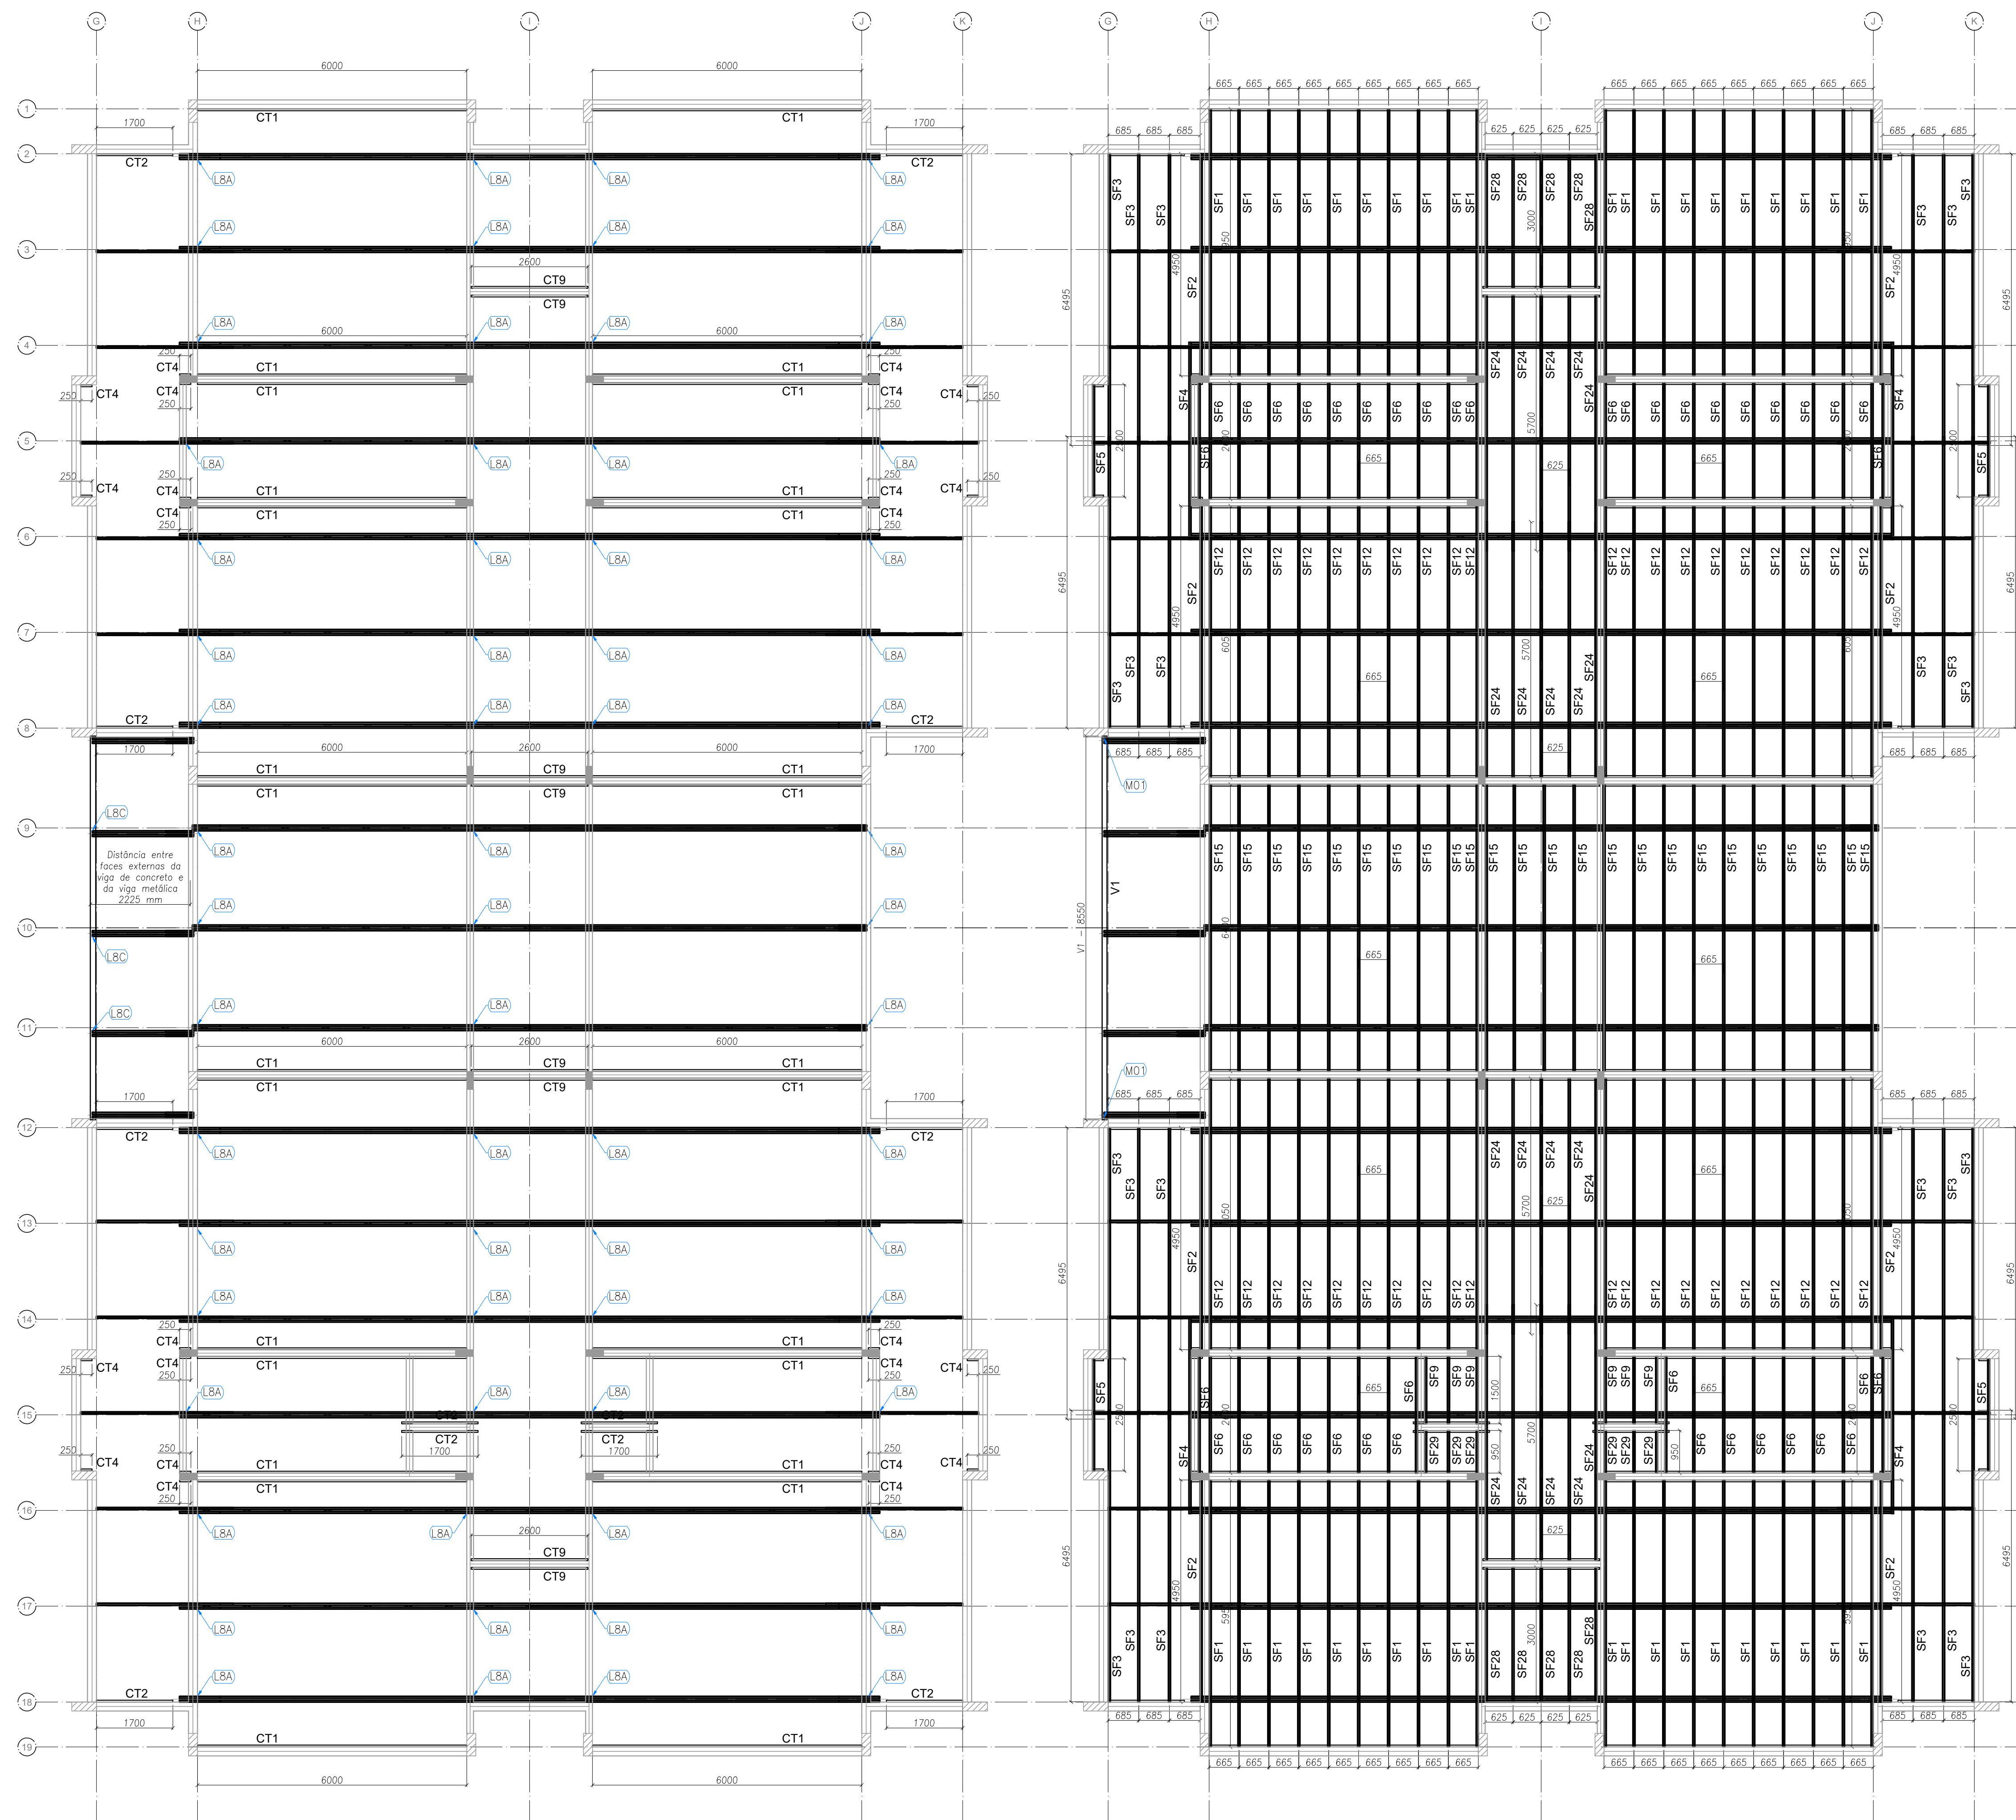

LISTA DE PERFIS LSF - CRECHE TIPO 1 - BLOCO B				
ITEM	TAG	PERFIL	COMPRIMENTO (mm)	QNTD.
1	CT1	L 50x50	6000	28
2	CT2	L 50x50	1700	12
3	CT4	L 50x50	250	24
4	CT9	L 50x50	2600	8
5	SF1	CAR 3020	5950	40
6	SF2	CAR 3020	4950	8
7	SF3	CAR 3020	6495	24
8	SF4	CAR 3020	4400	4
9	SF5	CAR 3020	2500	4
10	SF6	CAR 3020	2600	40
11	SF9	CAR 3020	1500	6
12	SF12	CAR 3020	6050	40
13	SF15	CAR 3020	6400	24
14	SF24	CAR 3020	5700	20
15	SF28	CAR 3020	3000	10
16	SF29	CAR 3020	950	6
17	VG1	UE 150x60x20#3	8550	1

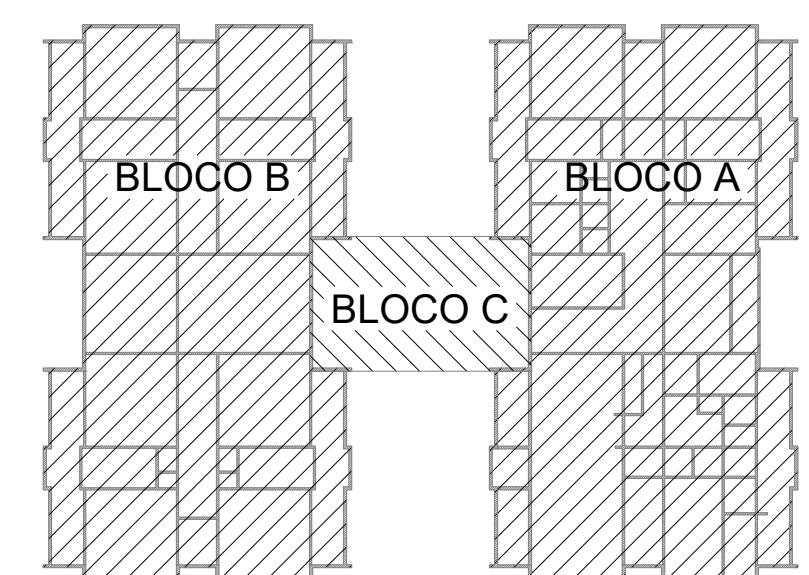

CROQUI DE REFERÊNCIA

[illegible]