
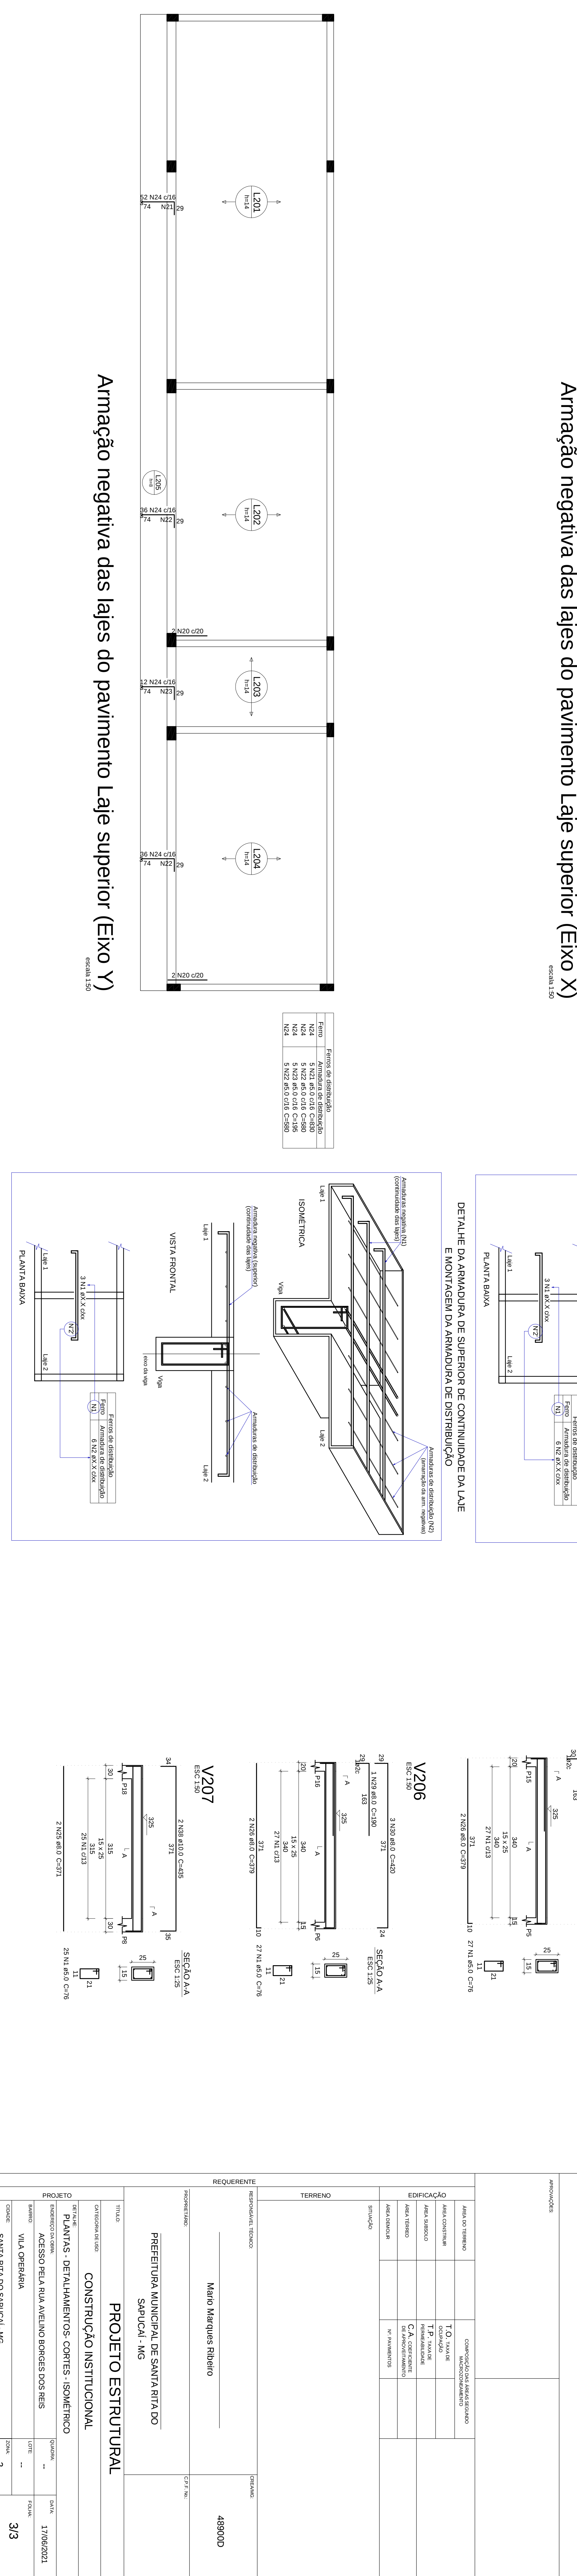
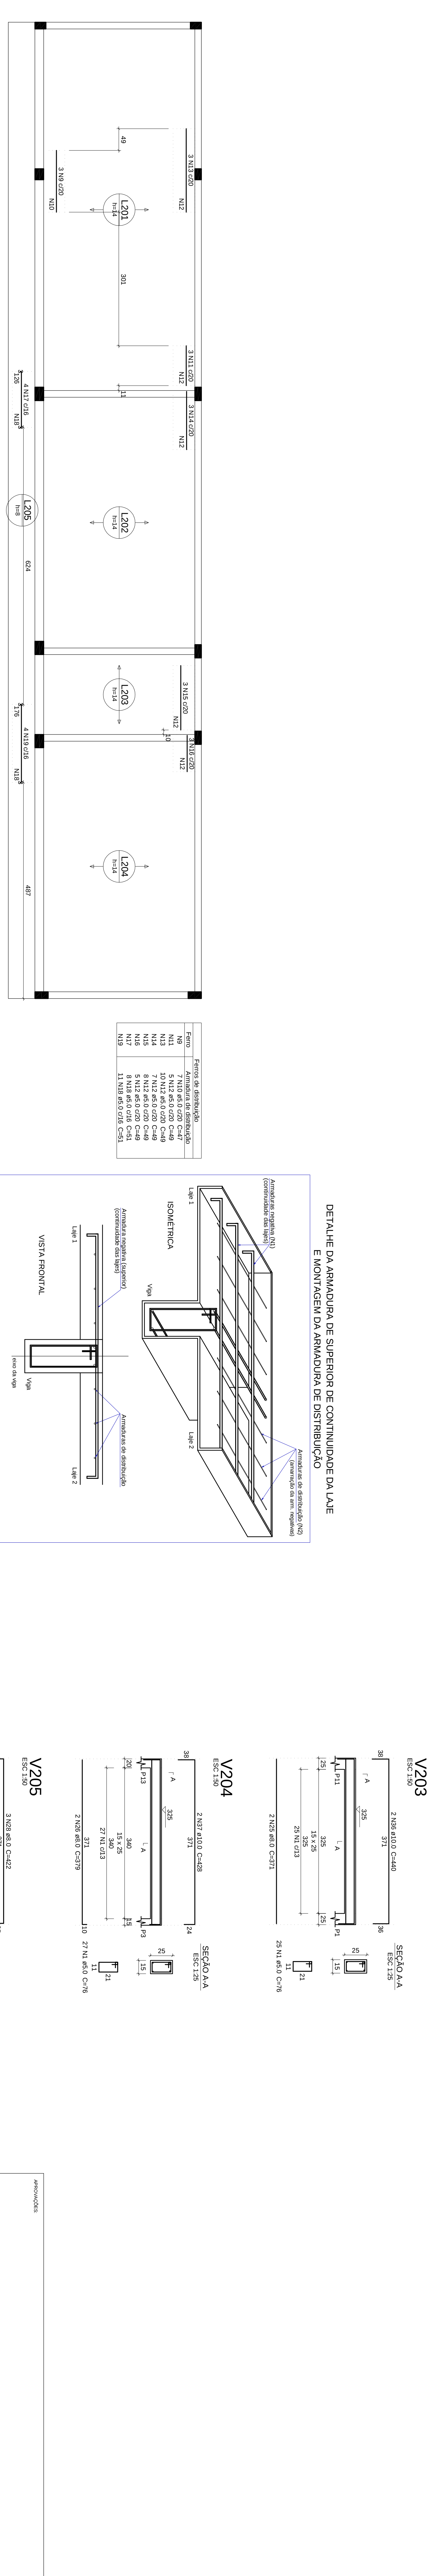
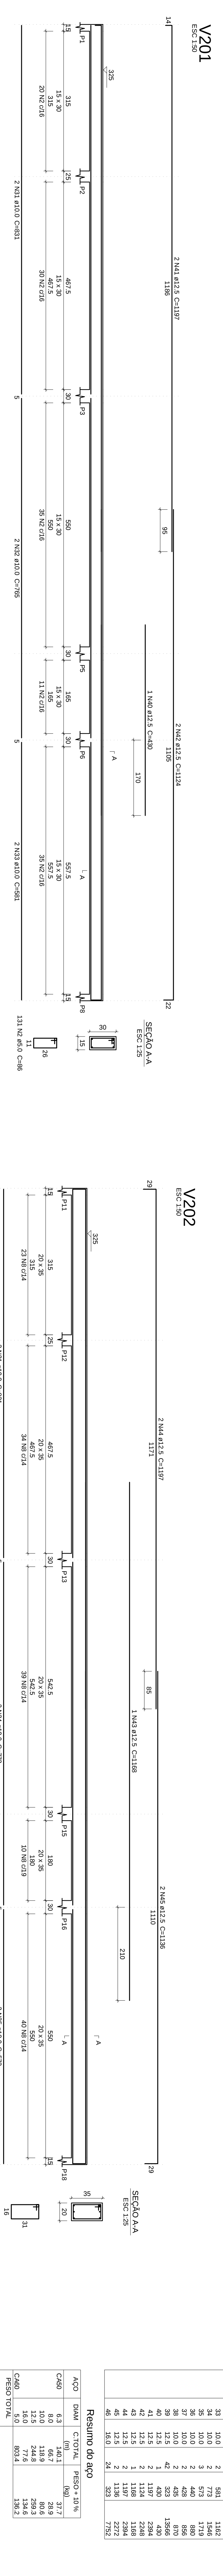


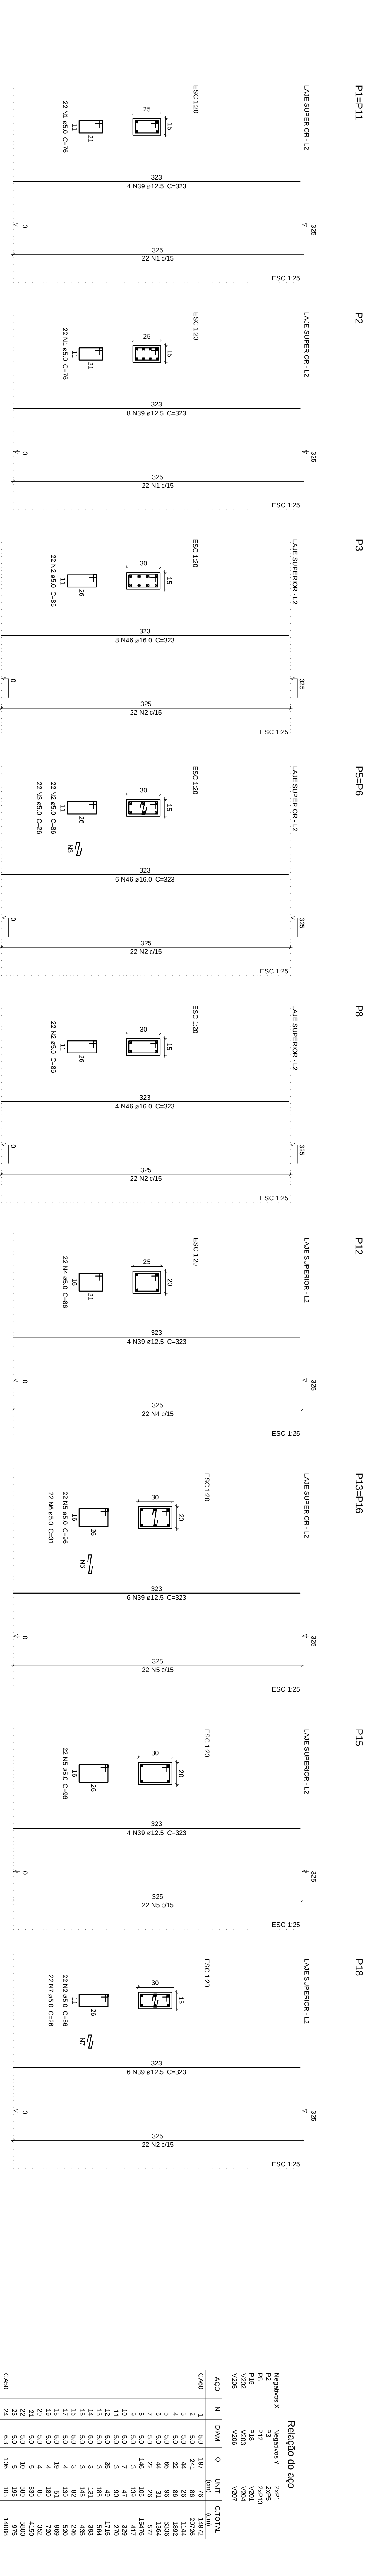

Armação negativa das lajes do pavimento Laje superior (Eixo X)


Resumo do aço	
ACO	N
Form containing project details, including: PROJETO, TÍTULO, CLIENTE, ENDEREÇO, DATA, and other administrative information.