


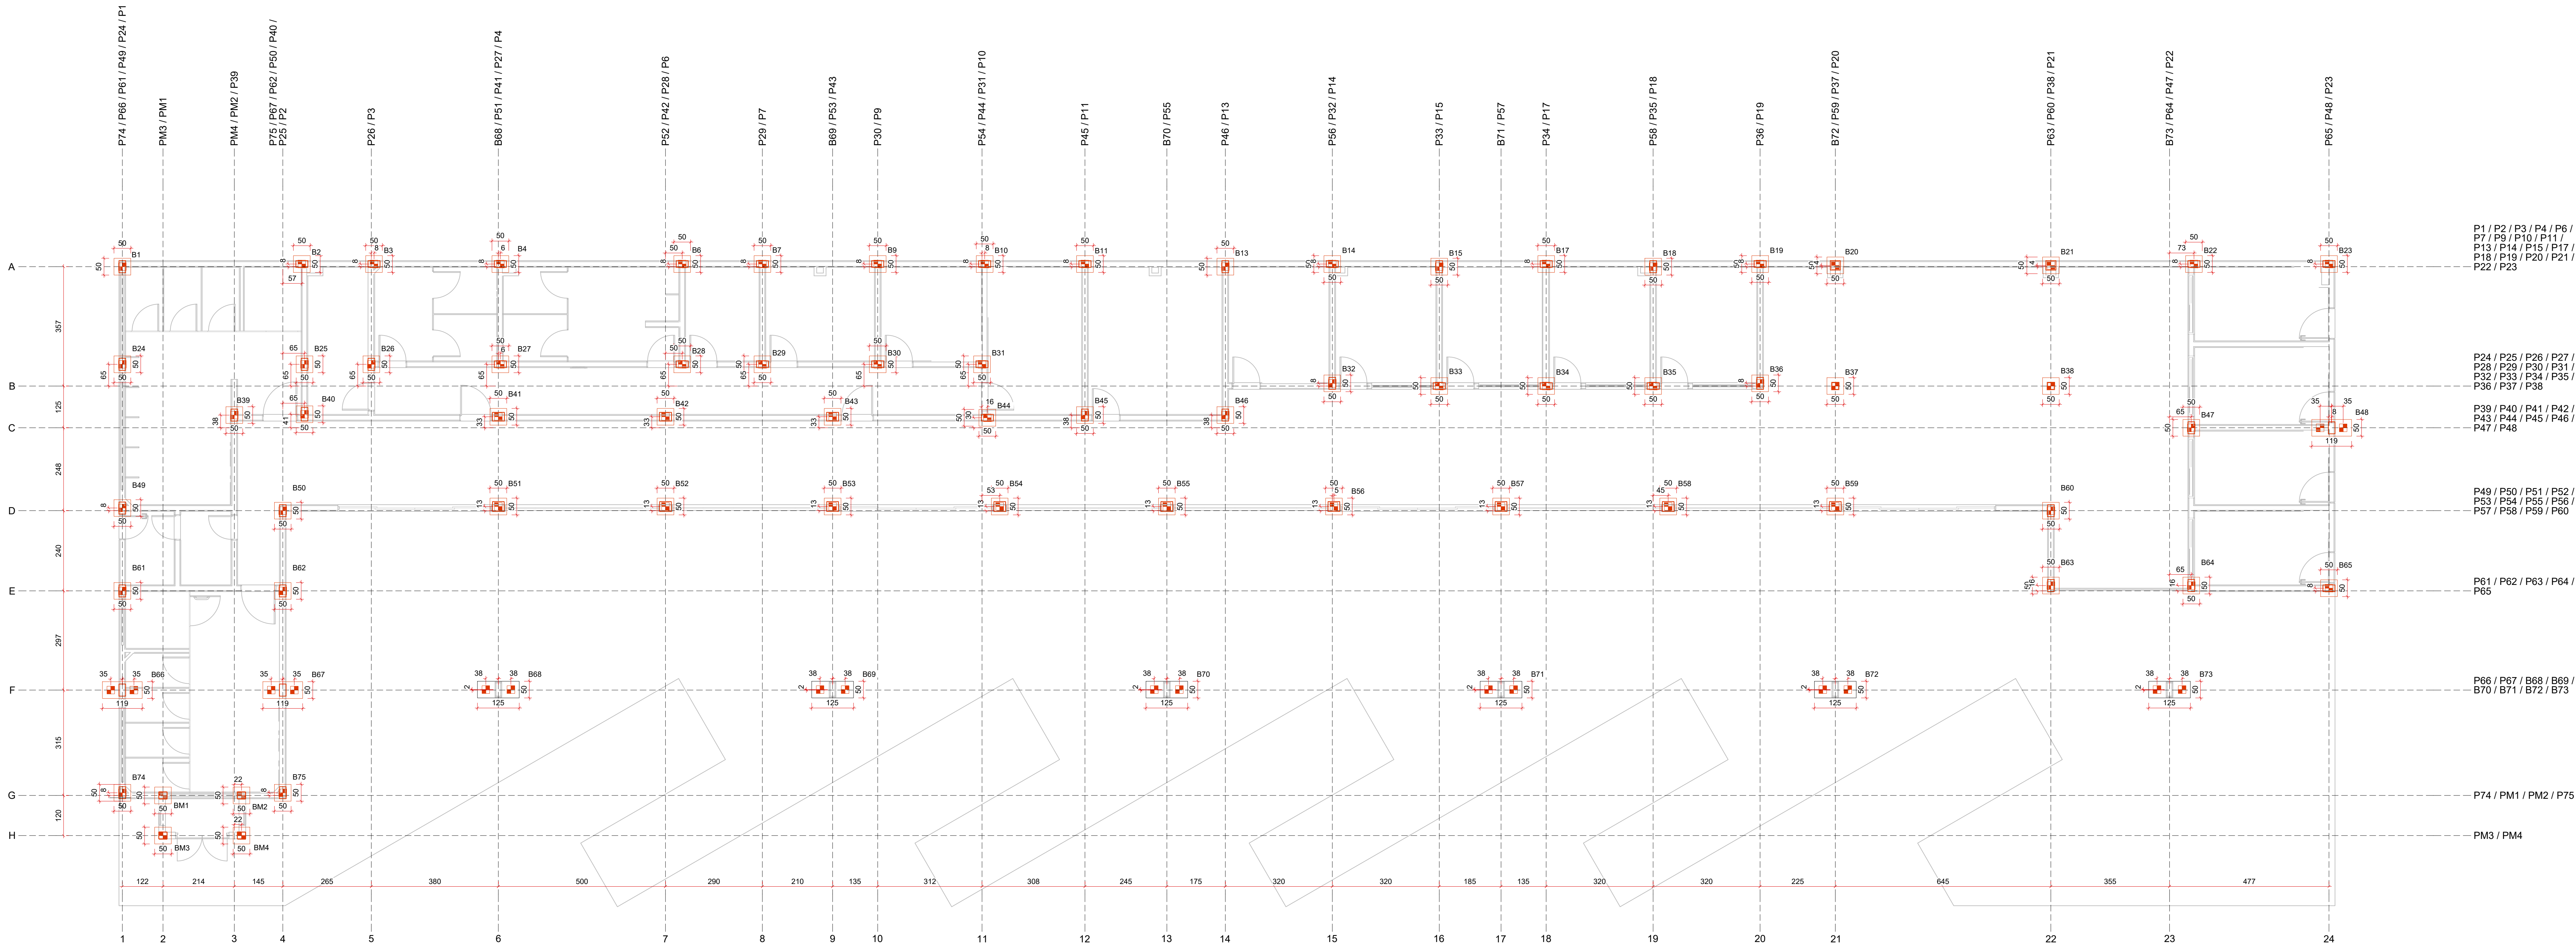

PLANTA DE LOCAÇÃO DAS ESTACAS
Escala 1:75

- B1=B2=B3=B4=B6
B7=B8=B9=B10=B11
B12=B13=B14=B15=B17
B18=B19=B20=B21
B22=B23=B24=B25=B26=B27
B28=B29=B30=B31
B32=B33=B34=B35
B36=B37=B38=B39
B40=B41=B42=B43
B44=B45=B46=B47
B48=B49=B50
B51=B52=B53=B54
B55=B56=B57=B58
B59=B60=B61=B62=B63
B64=B65=B66=B67 (1xQ23)
B68=B69=B70=B71=B72=B73 (2xQ23)
B74=B75 (1xQ23)
